




Revision	Description	Date
----------	-------------	------

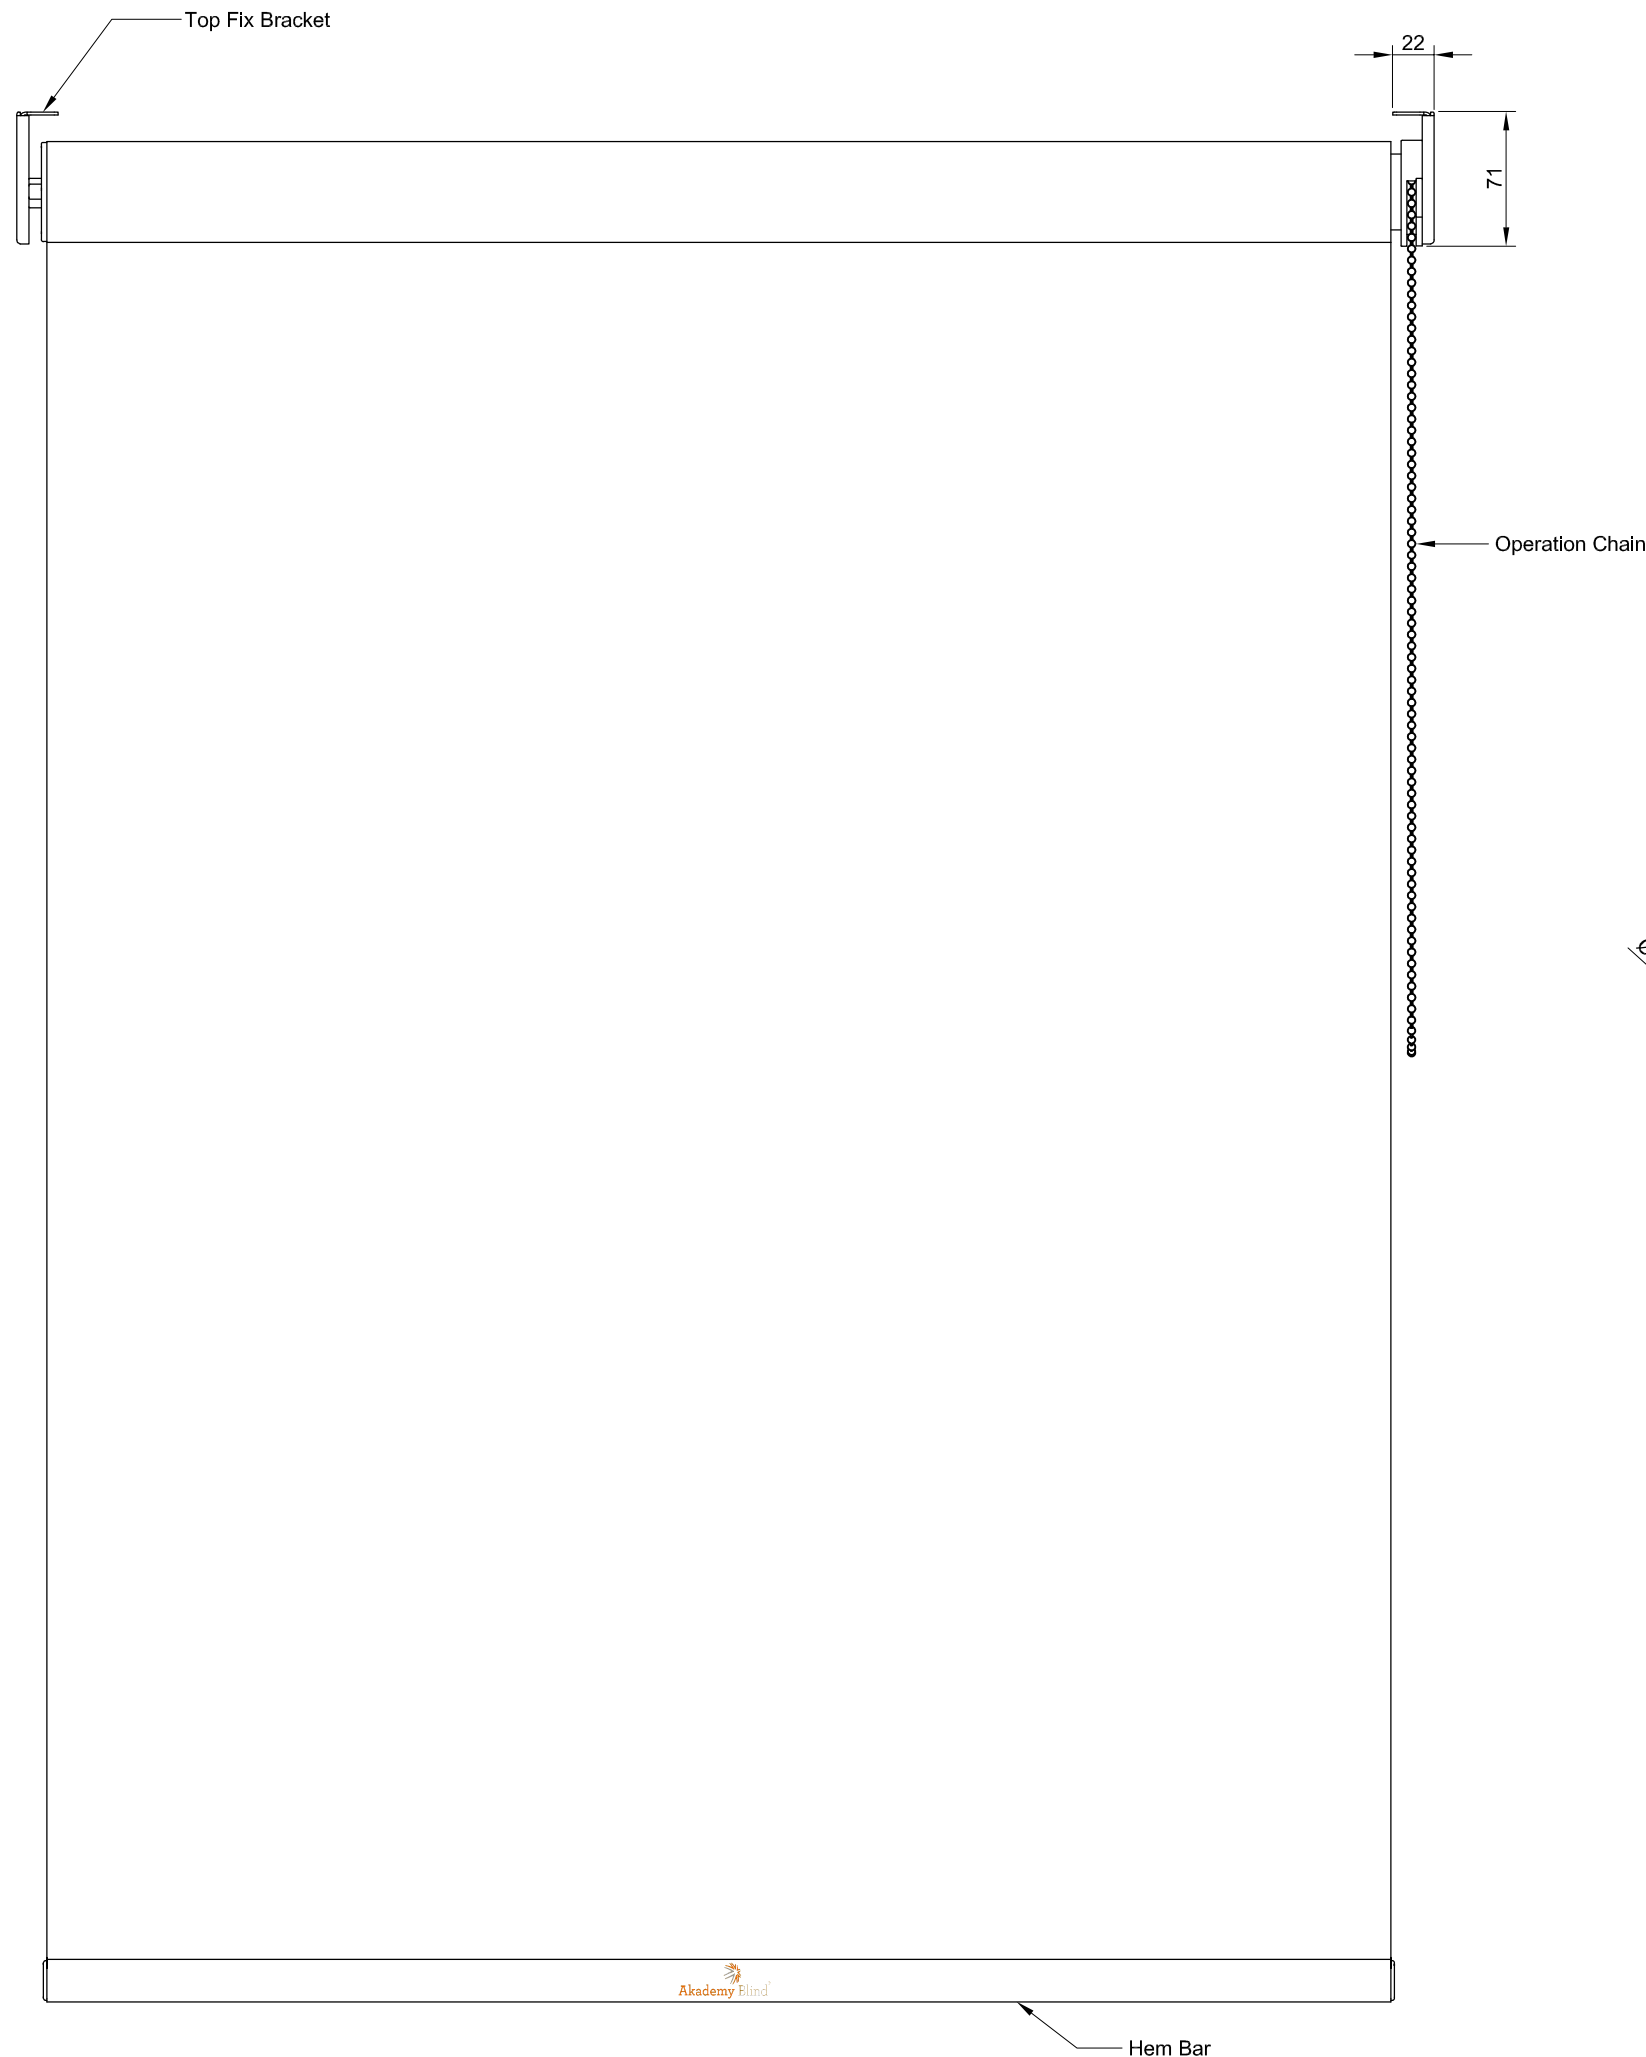

BRACKET AND ALUMINIUM HEMBAR OPTIONS	
WHITE	STANDARD OPTION
CUSTOM RAL	CUSTOM OPTION

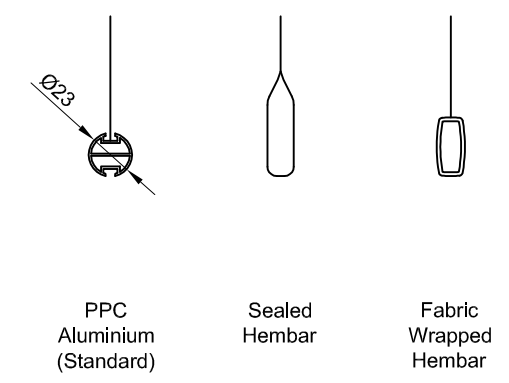

HEM BAR OPTIONS

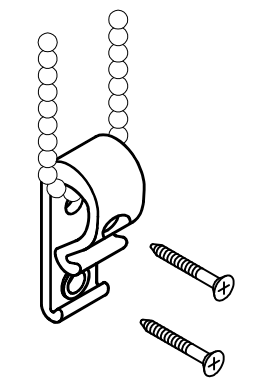

CHAIN RETAINER



0845 382 2000
 info@aluzion.co.uk
 www.aluzion.co.uk

Product Name	AKADEMY BLIND ®	
Client	
Architect	
Drawing Title	FRONT ELEVATION - TOP FIX - CHAIN OPERATION	

Scale(s)	1 : 4 @ A3	Date	30.06.22
Drawn By	DK	Checked By	MW
Project Reference	AKA 002	Approved By	
		Rev	00