

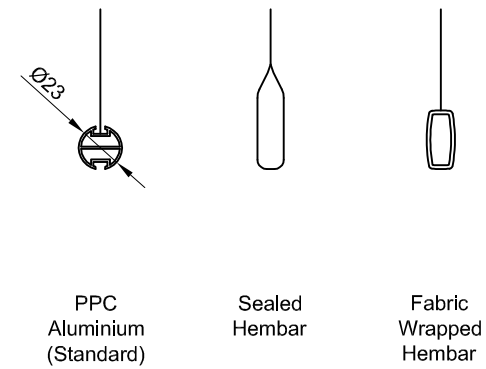


Revision	Description	Date
----------	-------------	------

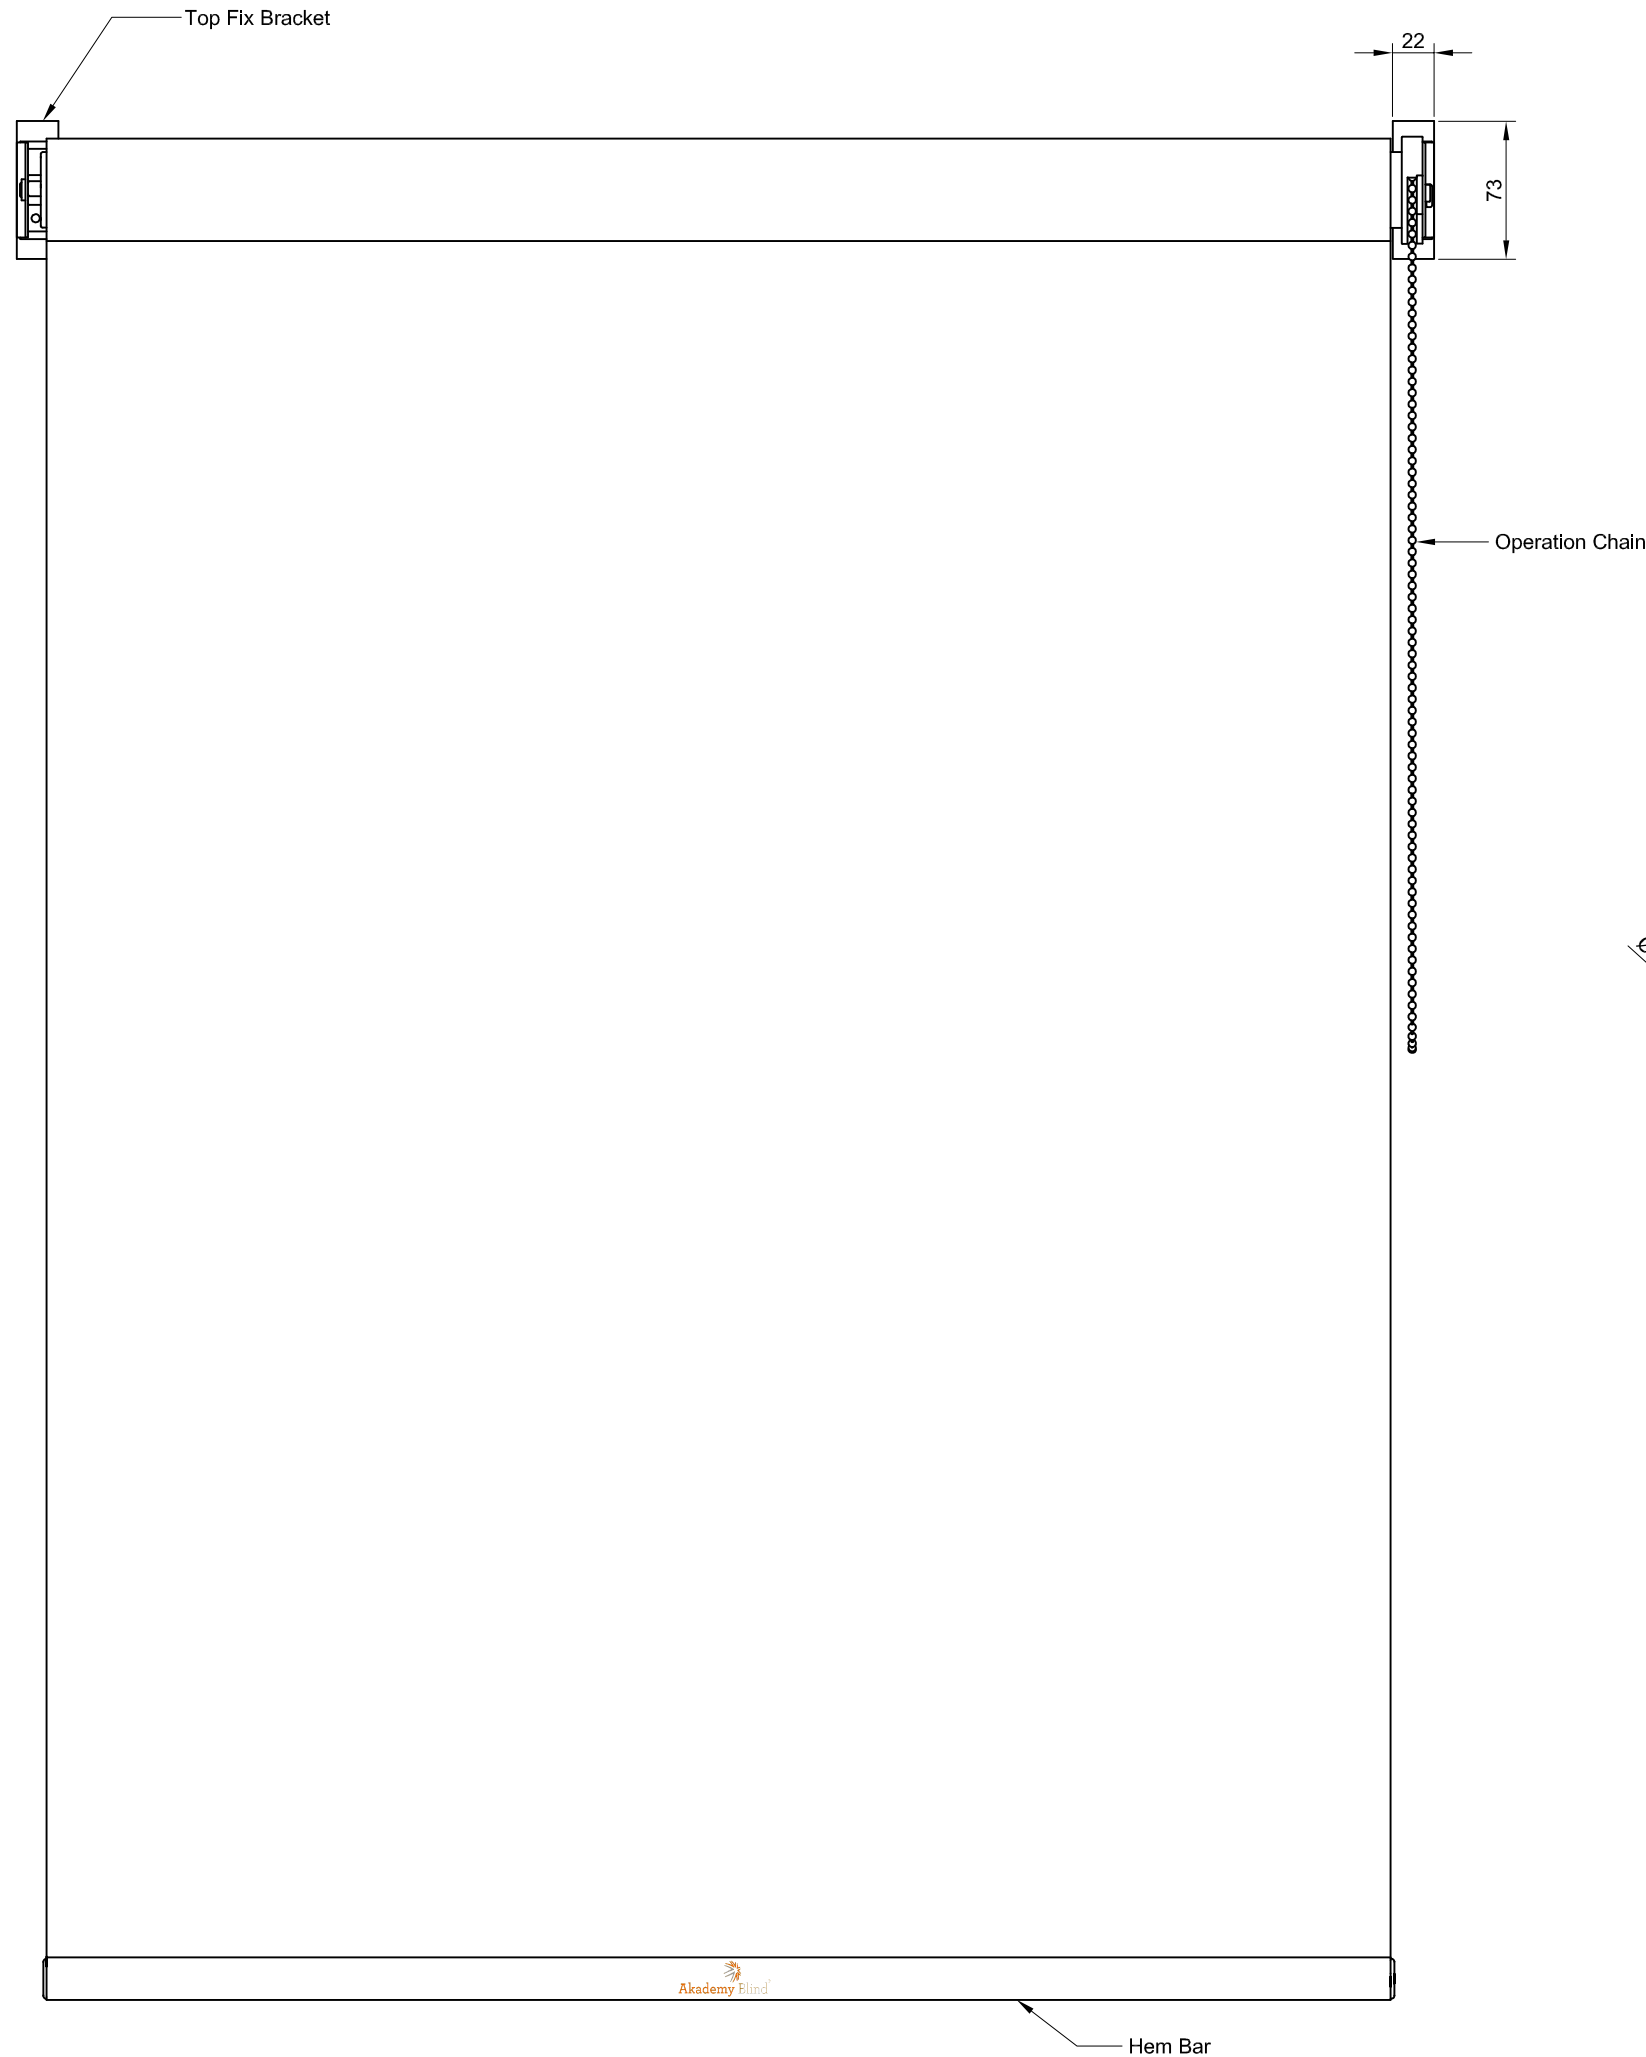

**HEM BAR OPTIONS**

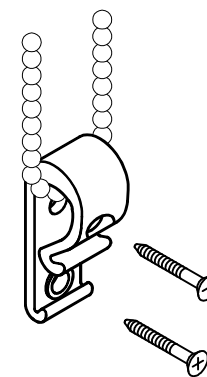

**CHAIN RETAINER**

BRACKET AND ALUMINIUM HEMBAR OPTIONS	
WHITE	STANDARD OPTION
CUSTOM RAL	CUSTOM OPTION



0845 382 2000  
 info@aluzion.co.uk  
 www.aluzion.co.uk

Product Name	AKADEMY BLIND ®	
Client	.....	
Architect	.....	
Drawing Title	FRONT ELEVATION - FACE FIX - CHAIN OPERATION	

Scale(s)	Date	
1 : 4 @ A3	30.06.22	
Drawn By	Checked By	Approved By
DK	MW	
Project Reference	Drawing No	Rev
	AKA 004	00