




Revision	Description	Date

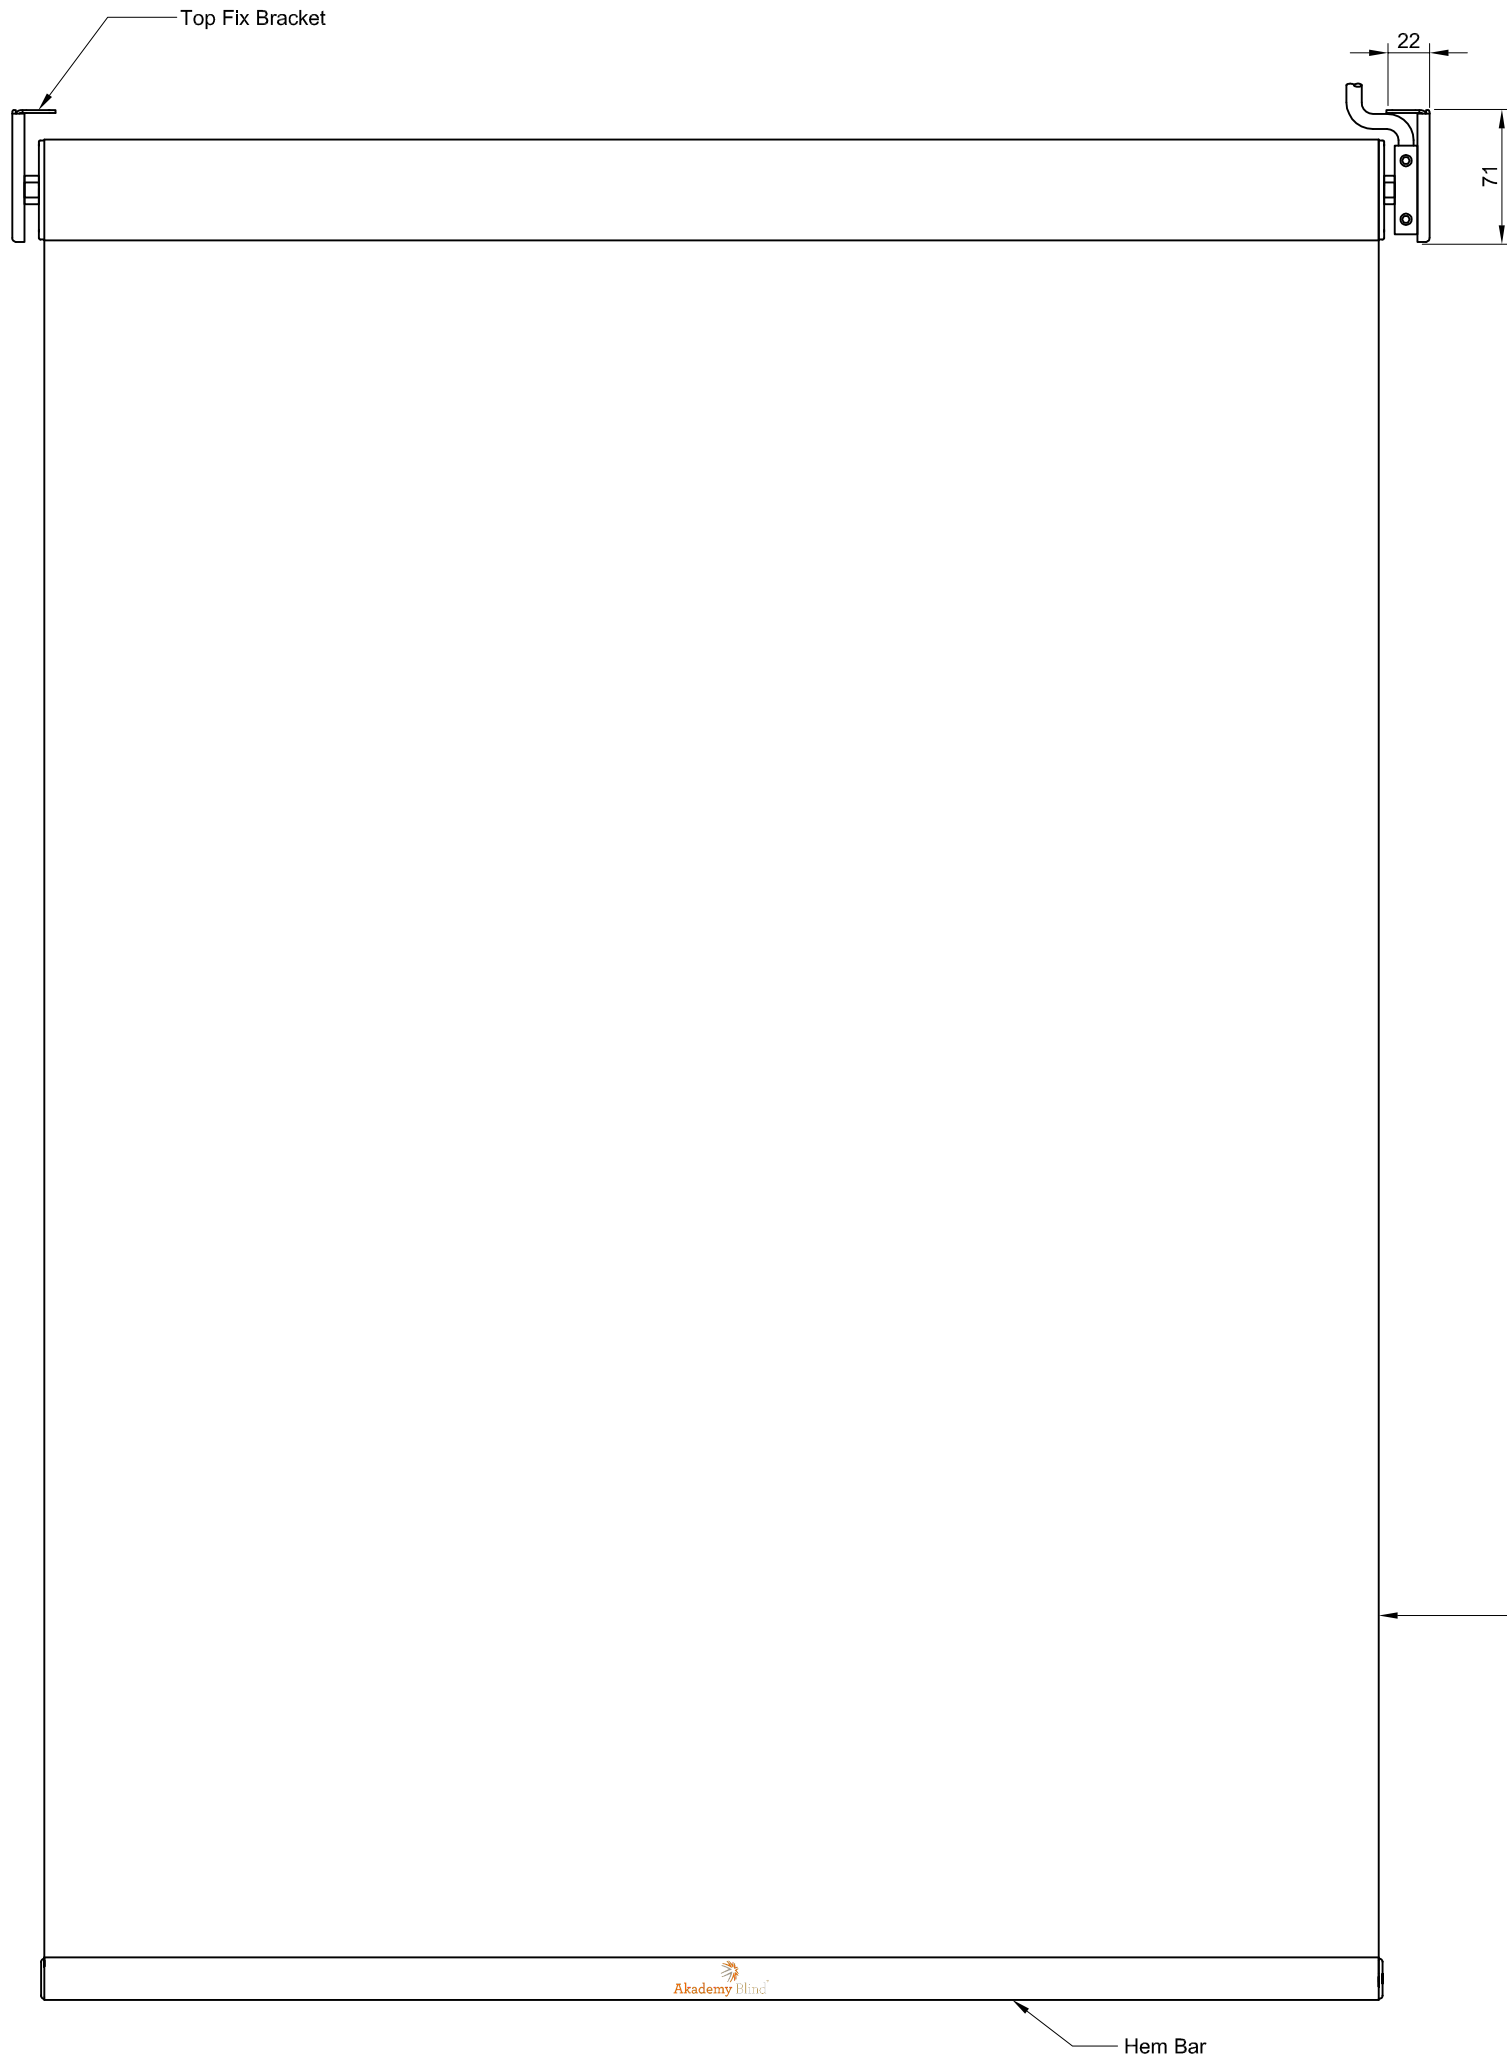


CONTROL OPTIONS

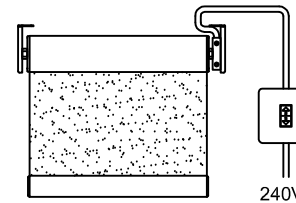


Single Switch

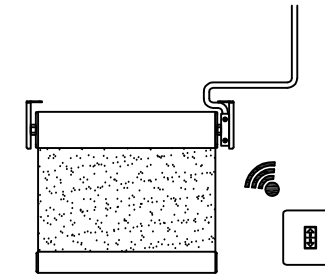

Remote Control

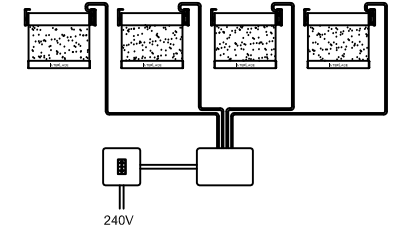

Group Controls

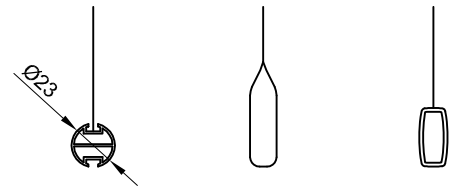

PPC
Aluminium
(Standard)

Sealed
Hembar

Fabric
Wrapped
Hembar

HEM BAR OPTIONS



0845 382 2000
info@aluzion.co.uk
www.aluzion.co.uk

Product Name

AKADEMY BLIND ®

Client

.....

Architect

.....

Drawing Title

FRONT ELEVATION - TOP FIX -
MOTORISED OPERATION

Scale(s) Date

1 : 4 @ A3 30.06.22

Drawn By Checked By Approved By

DK MW

Project Reference Drawing No Rev

AKA 006 00