


| Revision | Description | Date |
|----------|-------------|------|
|----------|-------------|------|

| BRACKET AND ALUMINIUM HEMBAR OPTIONS | |
|--------------------------------------|-----------------|
| RAL7016 ANTHRACITE | STANDARD OPTION |
| CUSTOM RAL | CUSTOM OPTION |

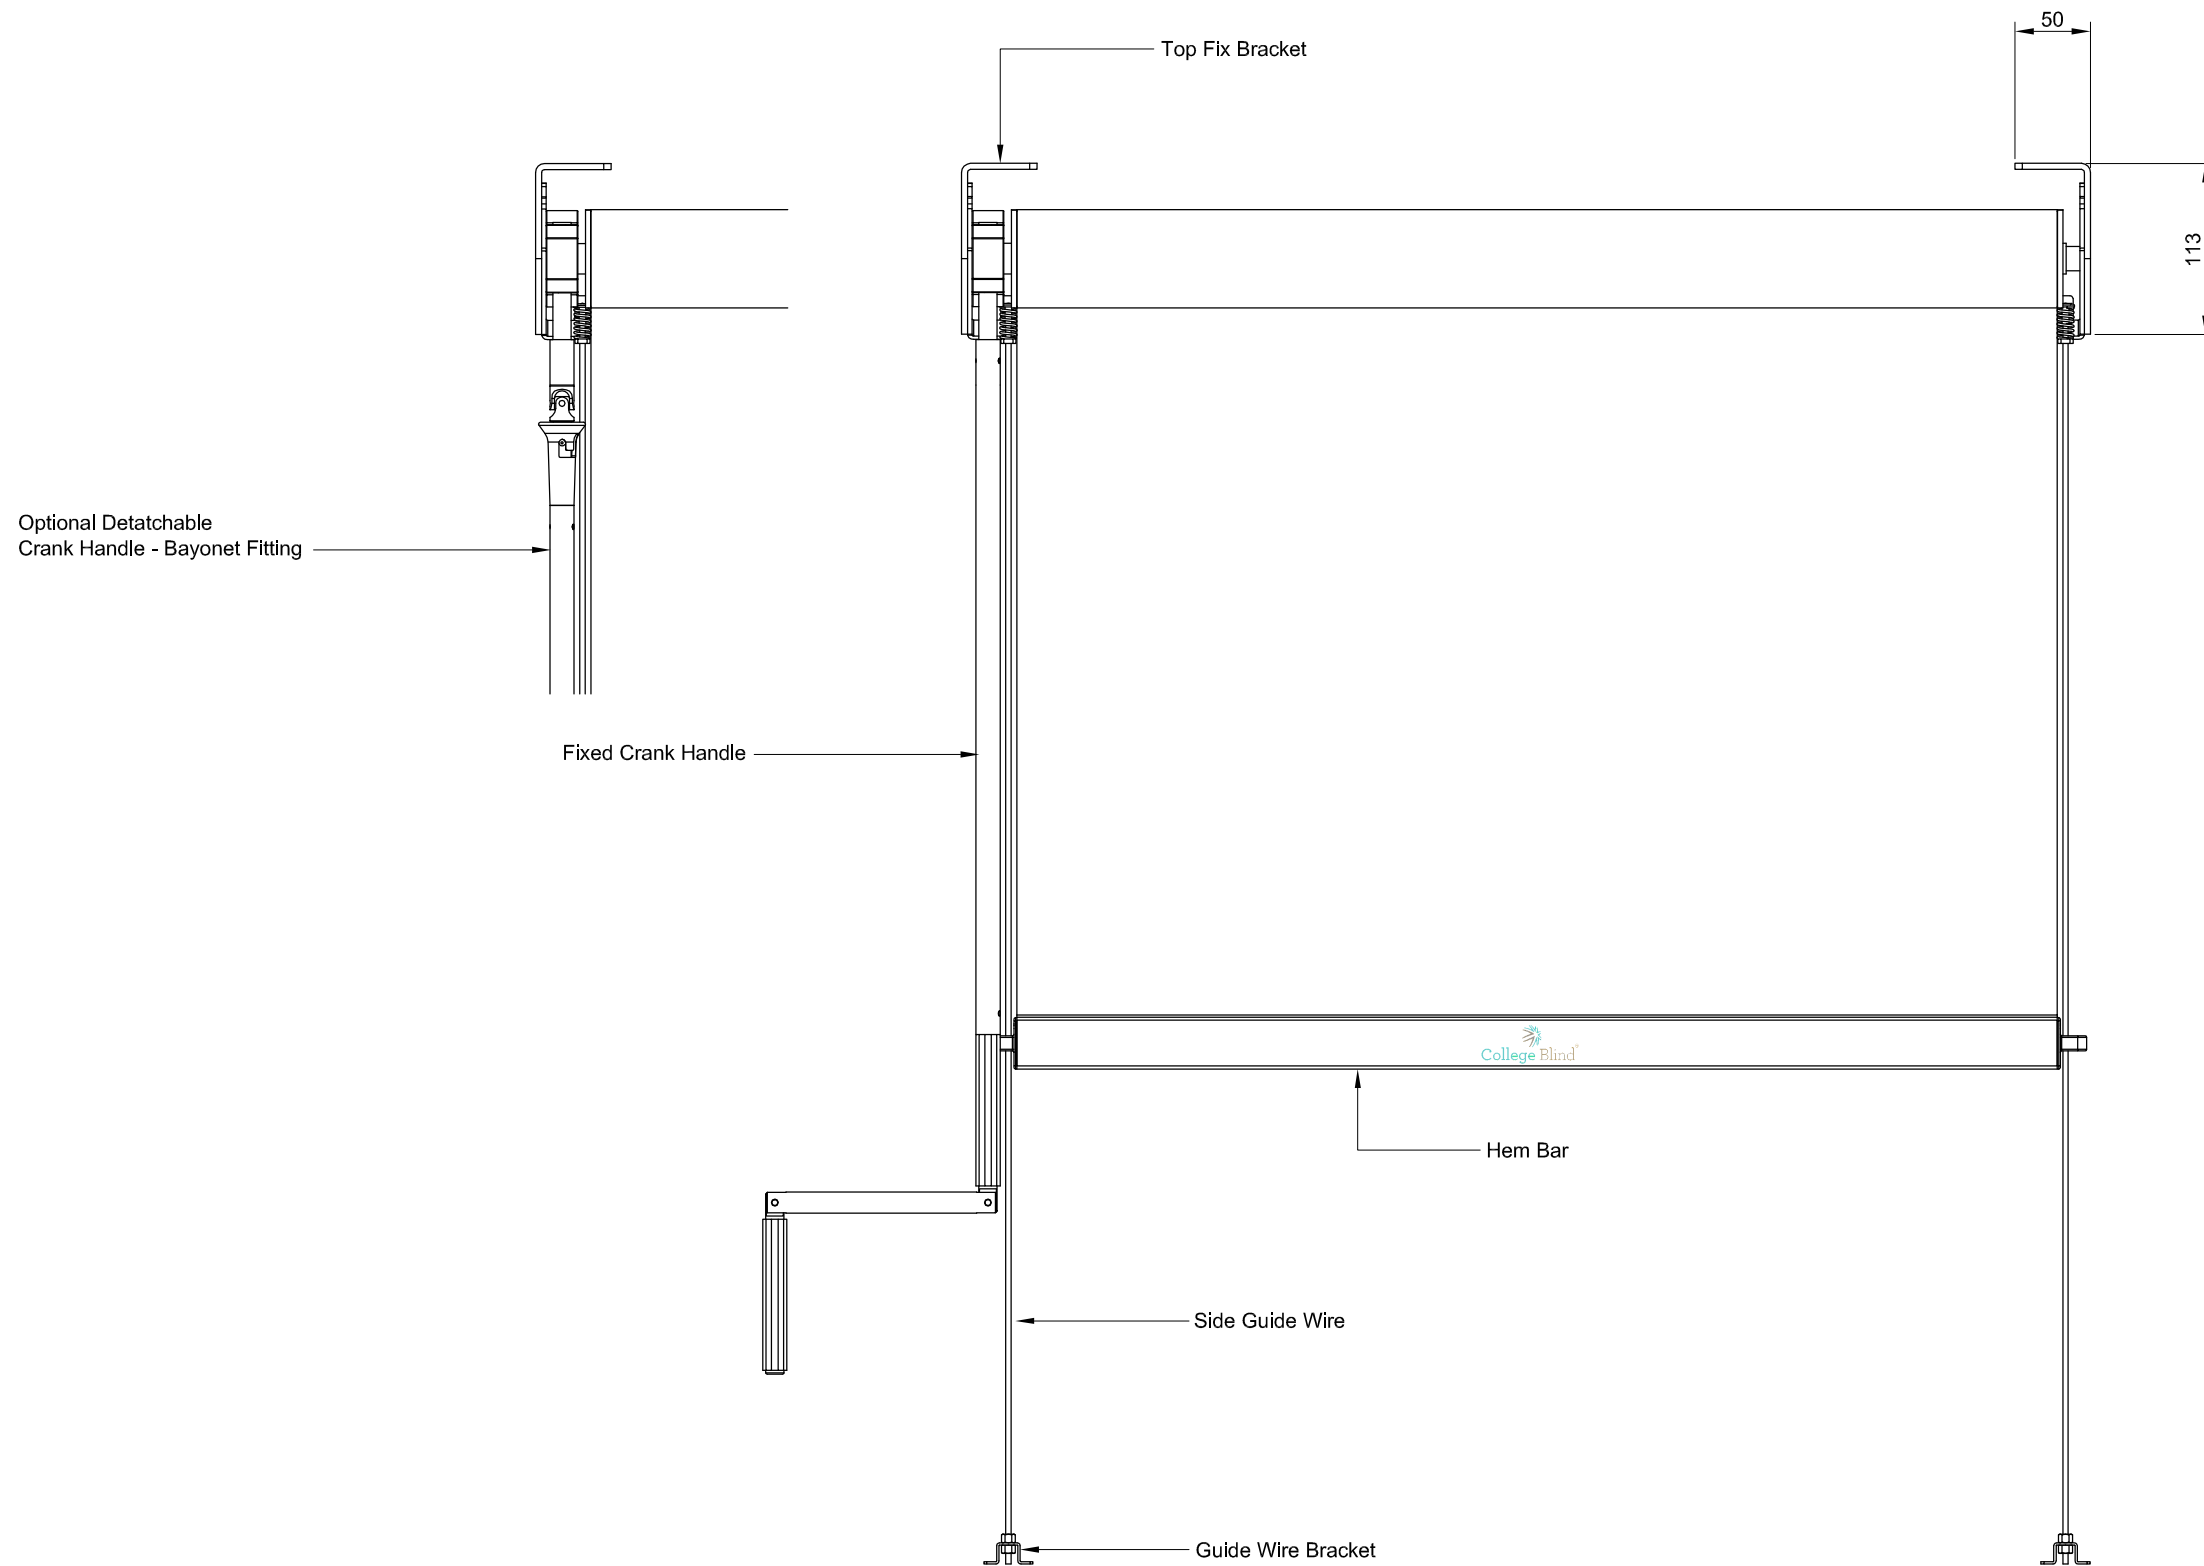

0845 382 2000
 info@aluzion.co.uk
 www.aluzion.co.uk

| | | |
|---------------|---|--|
| Product Name | COLLEGE BLIND ® | |
| Client | | |
| Architect | | |
| Drawing Title | FRONT ELEVATION - TOP FIX - CRANK HANDLE OPERATION | |

| | | |
|-------------------|------------|-------------|
| Scale(s) | Date | |
| 1 : 5 @ A3 | 30.06.22 | |
| Drawn By | Checked By | Approved By |
| DK | MW | |
| Project Reference | Drawing No | Rev |
| | CLB 003 | 00 |