


Revision	Description	Date
----------	-------------	------

BRACKET AND ALUMINIUM HEMBAR OPTIONS	
RAL7016 ANTHRACITE	STANDARD OPTION
CUSTOM RAL	CUSTOM OPTION

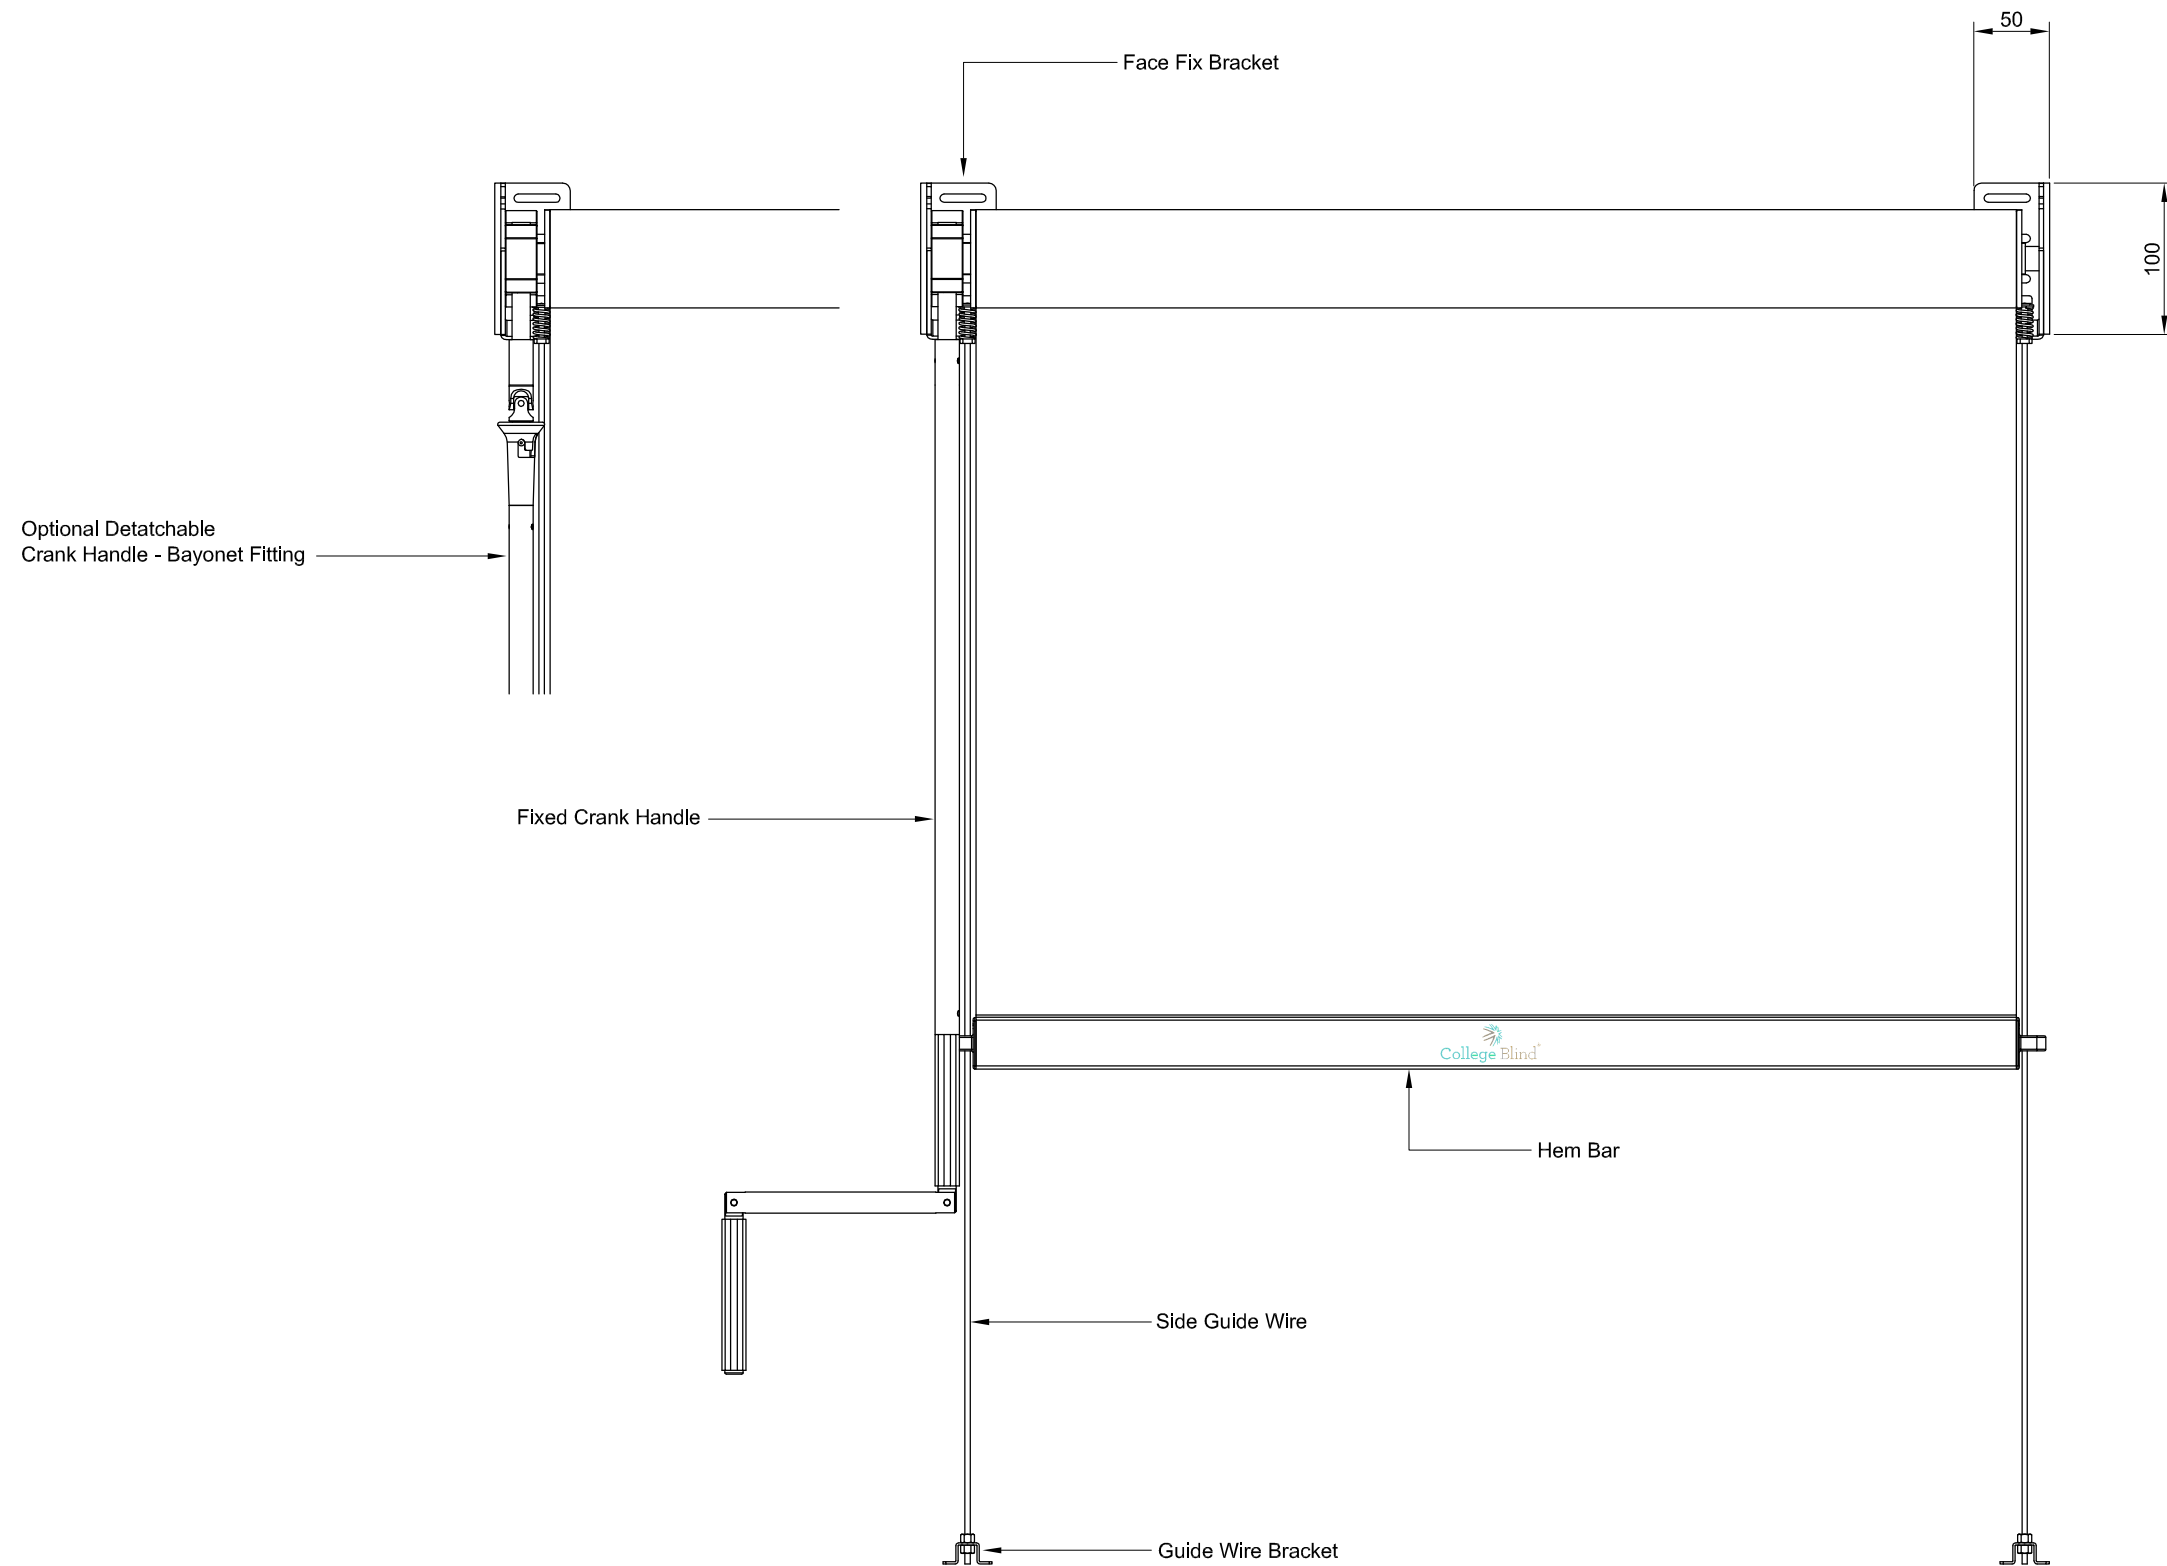

0845 382 2000  
info@aluzion.co.uk  
www.aluzion.co.uk

Product Name

**COLLEGE BLIND** <sup>®</sup>

Client

.....

Architect

.....

Drawing Title

**FRONT ELEVATION - FACE FIX -  
CRANK HANDLE OPERATION**

Scale(s) Date

**1 : 5 @ A3** 30.06.22

Drawn By Checked By Approved By

**DK MW**

Project Reference Drawing No Rev

**CLB 004 00**