



Revision	Description	Date
----------	-------------	------


BRACKET AND ALUMINIUM HEMBAR OPTIONS	
RAL7016 ANTHRACITE	STANDARD OPTION
CUSTOM RAL	CUSTOM OPTION

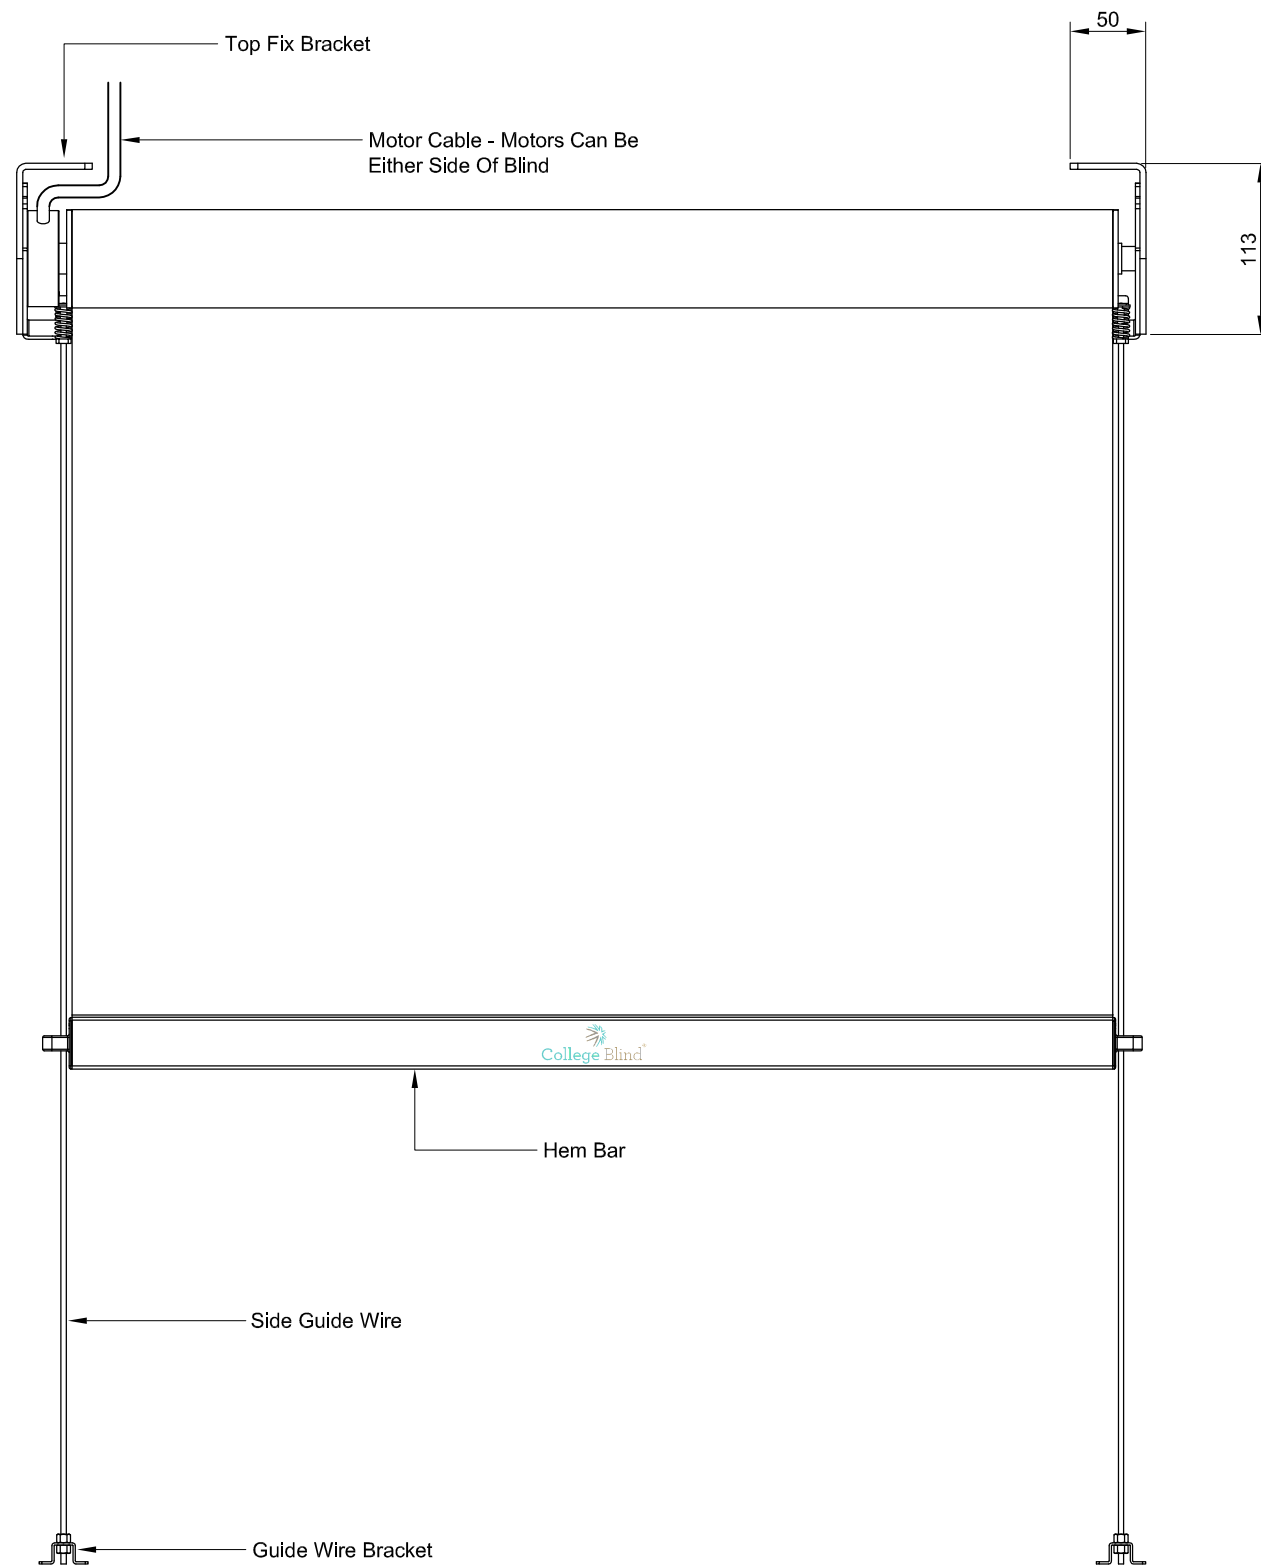


**CONTROL OPTIONS**

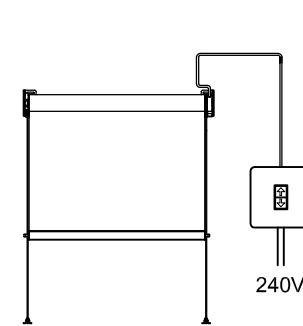

Single Switch

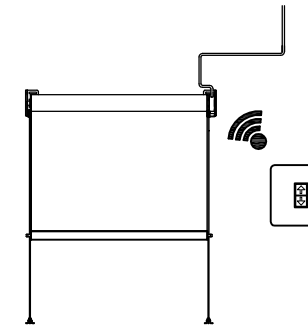

Remote Control

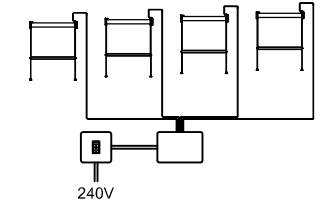

Group Controls



0845 382 2000  
 info@aluzion.co.uk  
 www.aluzion.co.uk

Product Name	<b>COLLEGE BLIND ®</b>	
Client	.....	
Architect	.....	
Drawing Title	<b>FRONT ELEVATION - TOP FIX - MOTORISED OPERATION</b>	

Scale(s)	Date	
<b>1 : 5 @ A3</b>	<b>30.06.22</b>	
Drawn By	Checked By	Approved By
<b>DK</b>	<b>MW</b>	
Project Reference	Drawing No	Rev
	<b>CLB 007</b>	<b>00</b>