


Revision	Description	Date
----------	-------------	------

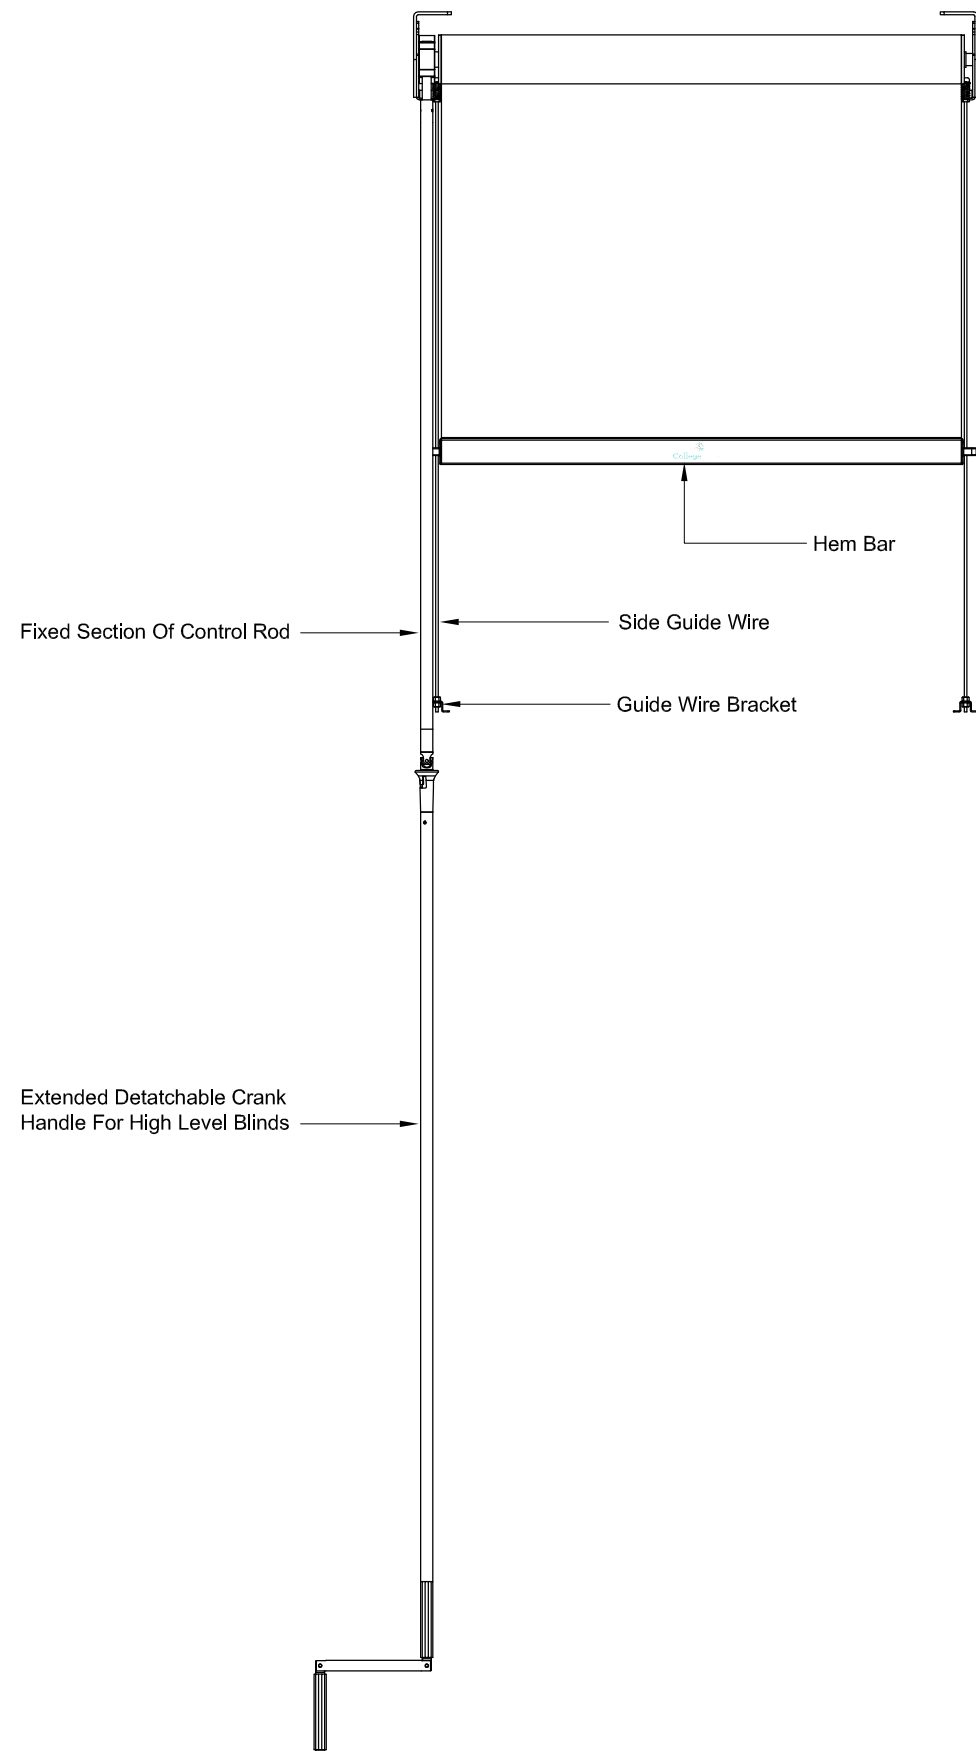

BRACKET AND ALUMINIUM HEMBAR OPTIONS	
RAL7016 ANTHRACITE	STANDARD OPTION
CUSTOM RAL	CUSTOM OPTION



0845 382 2000
info@aluzion.co.uk
www.aluzion.co.uk

Product Name

COLLEGE BLIND [®]

Client

.....

Architect

.....

Drawing Title

**FRONT ELEVATION - EXTENDED
CRANK HANDLE FOR HIGH LEVEL
BLINDS**

Scale(s) Date

N.T.S. **30.06.22**

Drawn By Checked By Approved By

DK **MW**

Project Reference Drawing No Rev

CLB 011 **00**