


Revision	Description	Date
----------	-------------	------

HEADBOX & GUIDE COLOURS AVAILABLE	
RAL9016 TRAFFIC WHITE	STANDARD OPTION
RAL 9005 JET BLACK	STANDARD OPTION
CUSTOM RAL	CUSTOM OPTION

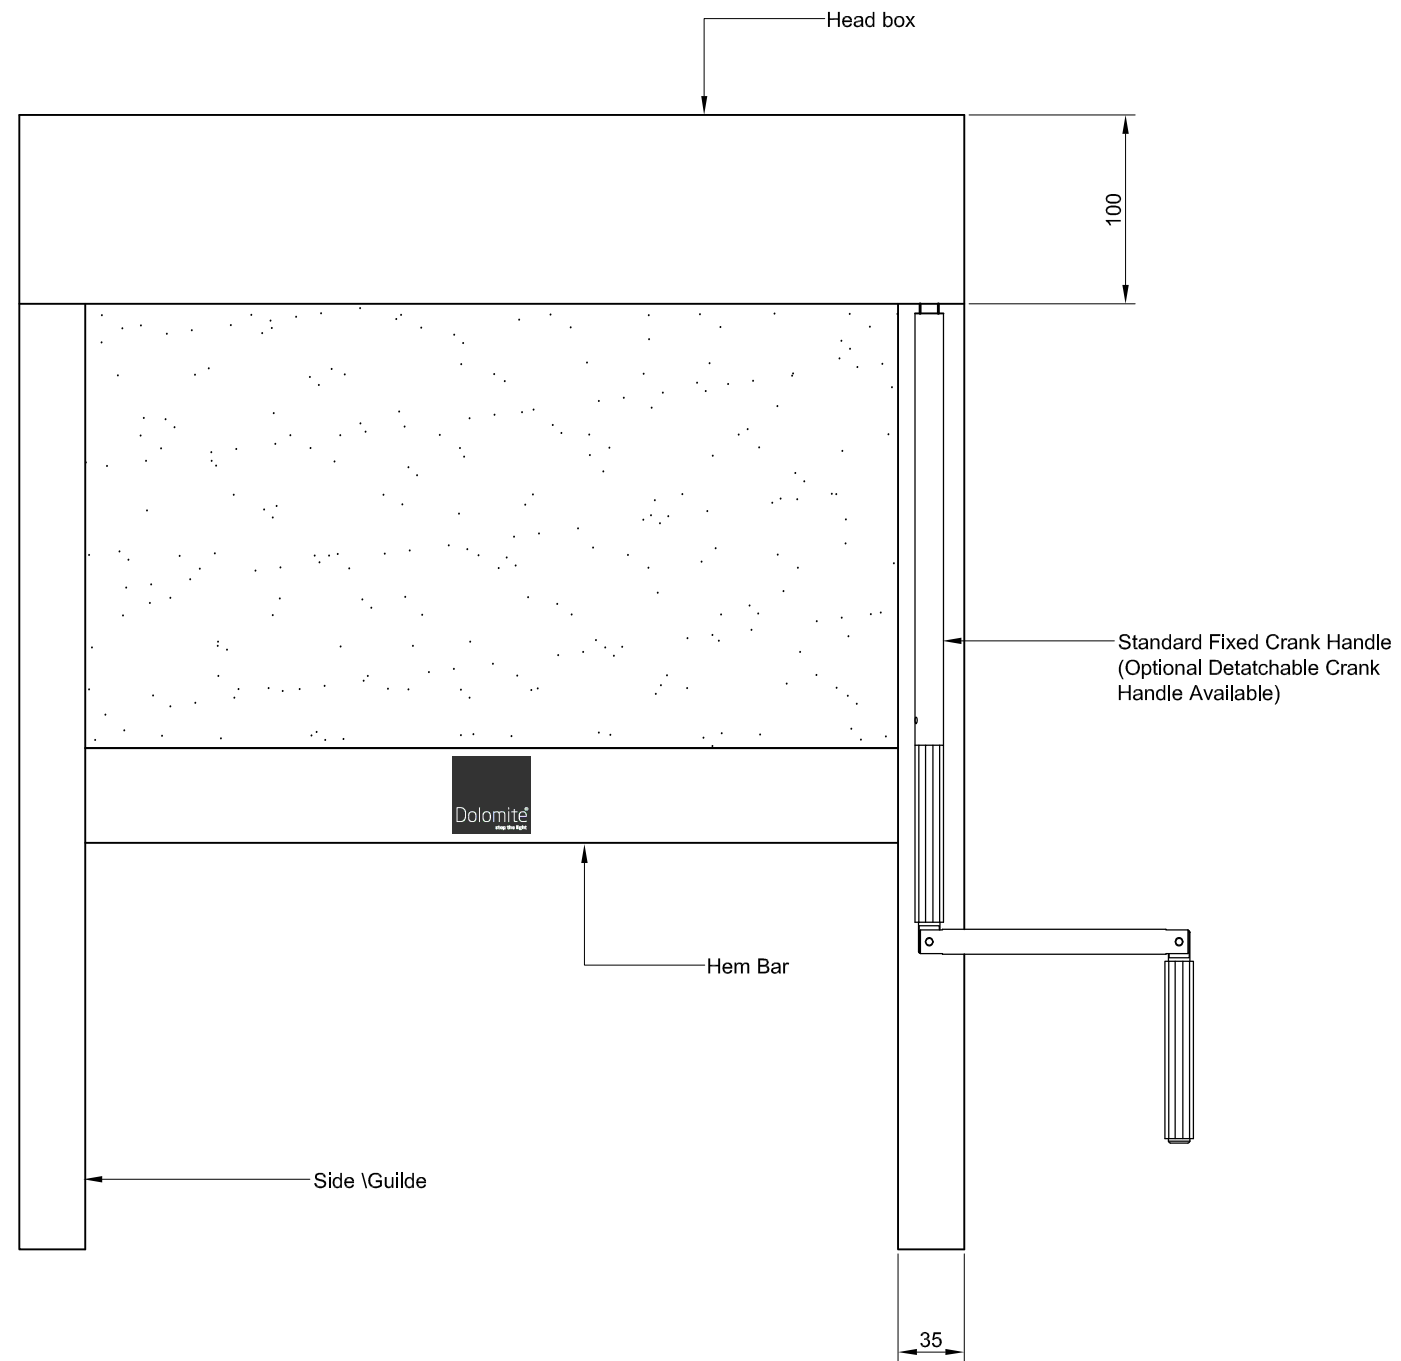

0845 382 2000
 info@aluzion.co.uk
 www.aluzion.co.uk

Product Name

DOLOMITE BLIND[®]

Client

.....

Architect

.....

Drawing Title

FRONT ELEVATION - CRANK
 HANDLE OPERATION

Scale(s) Date

1 : 4 @ A3 30.06.22

Drawn By Checked By Approved By

DK MW

Project Reference Drawing No Rev

DLR003 00