


Revision	Description	Date
----------	-------------	------

HEADBOX & GUIDE COLOURS AVAILABLE	
RAL9016 TRAFFIC WHITE	STANDARD OPTION
RAL 9005 JET BLACK	STANDARD OPTION
CUSTOM RAL	CUSTOM OPTION

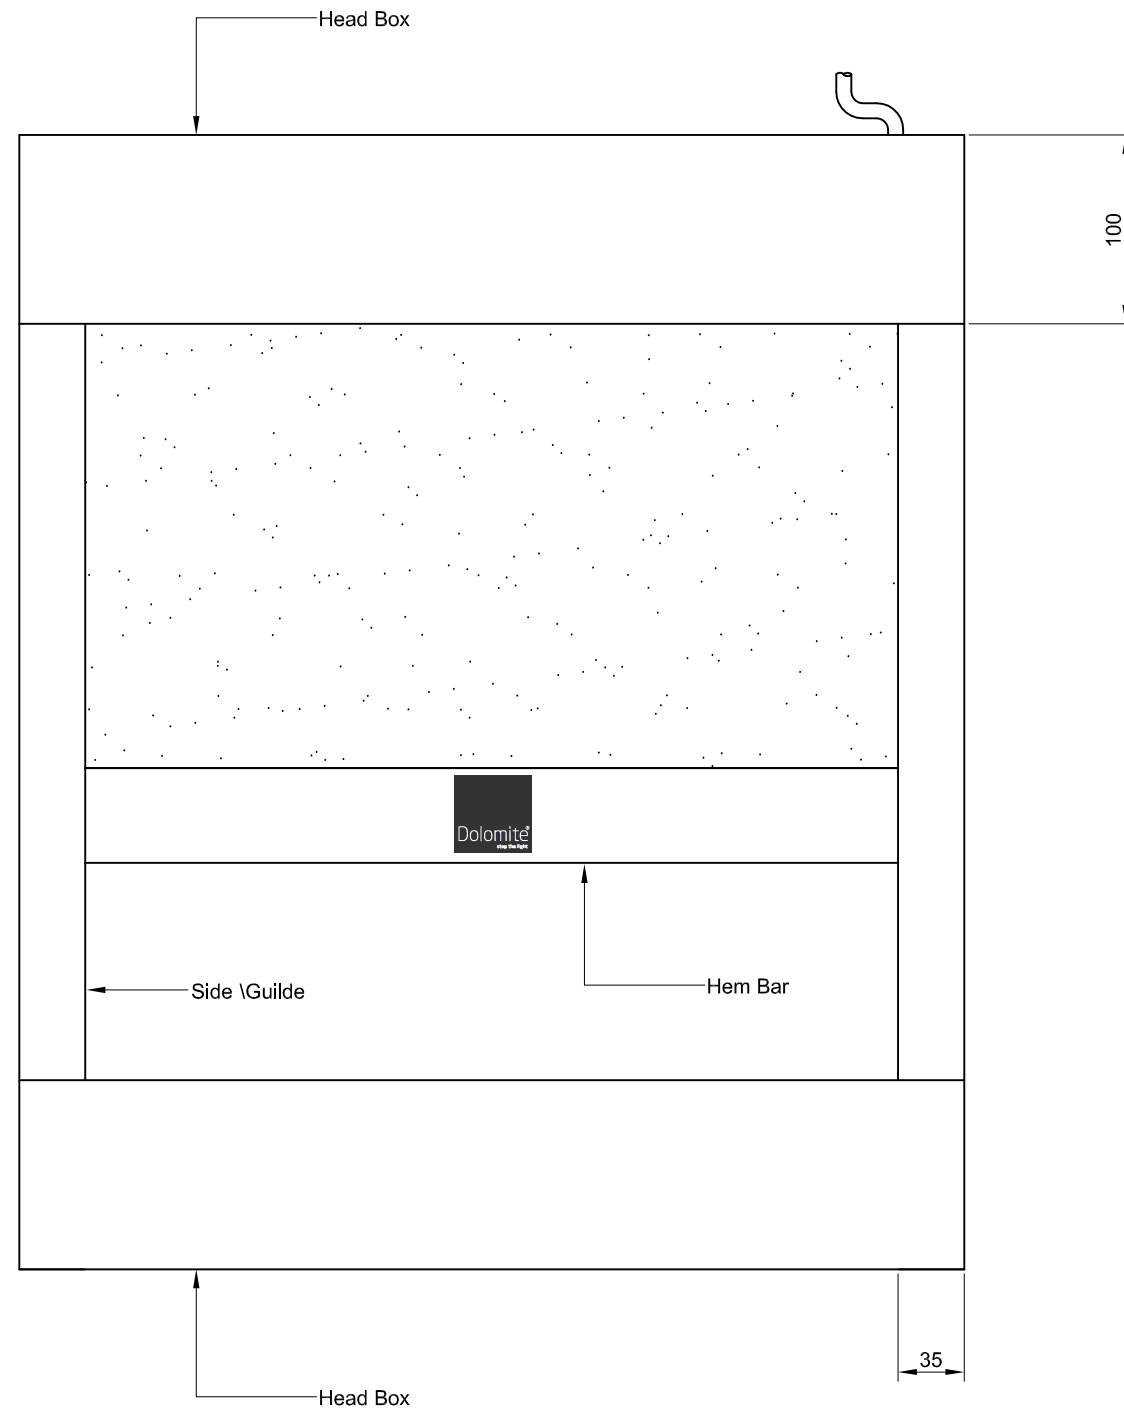

0845 382 2000  
 info@aluzion.co.uk  
 www.aluzion.co.uk

Product Name

**DOLOMITE BLIND ® ROOFLIGHT**

Client

.....

Architect

.....

Drawing Title

**FRONT ELEVATION -  
 MOTORISED OPERATION**

Scale(s) Date

**1 : 4 @ A3 30.06.22**

Drawn By Checked By Approved By

**DK MW**

Project Reference Drawing No Rev

**DRB007 00**