


Revision	Description	Date
----------	-------------	------

BRACKET AND ALUMINIUM HEMBAR OPTIONS	
BRIGHT STEEL UNPAINTED	STANDARD OPTION
CUSTOM RAL	CUSTOM OPTION

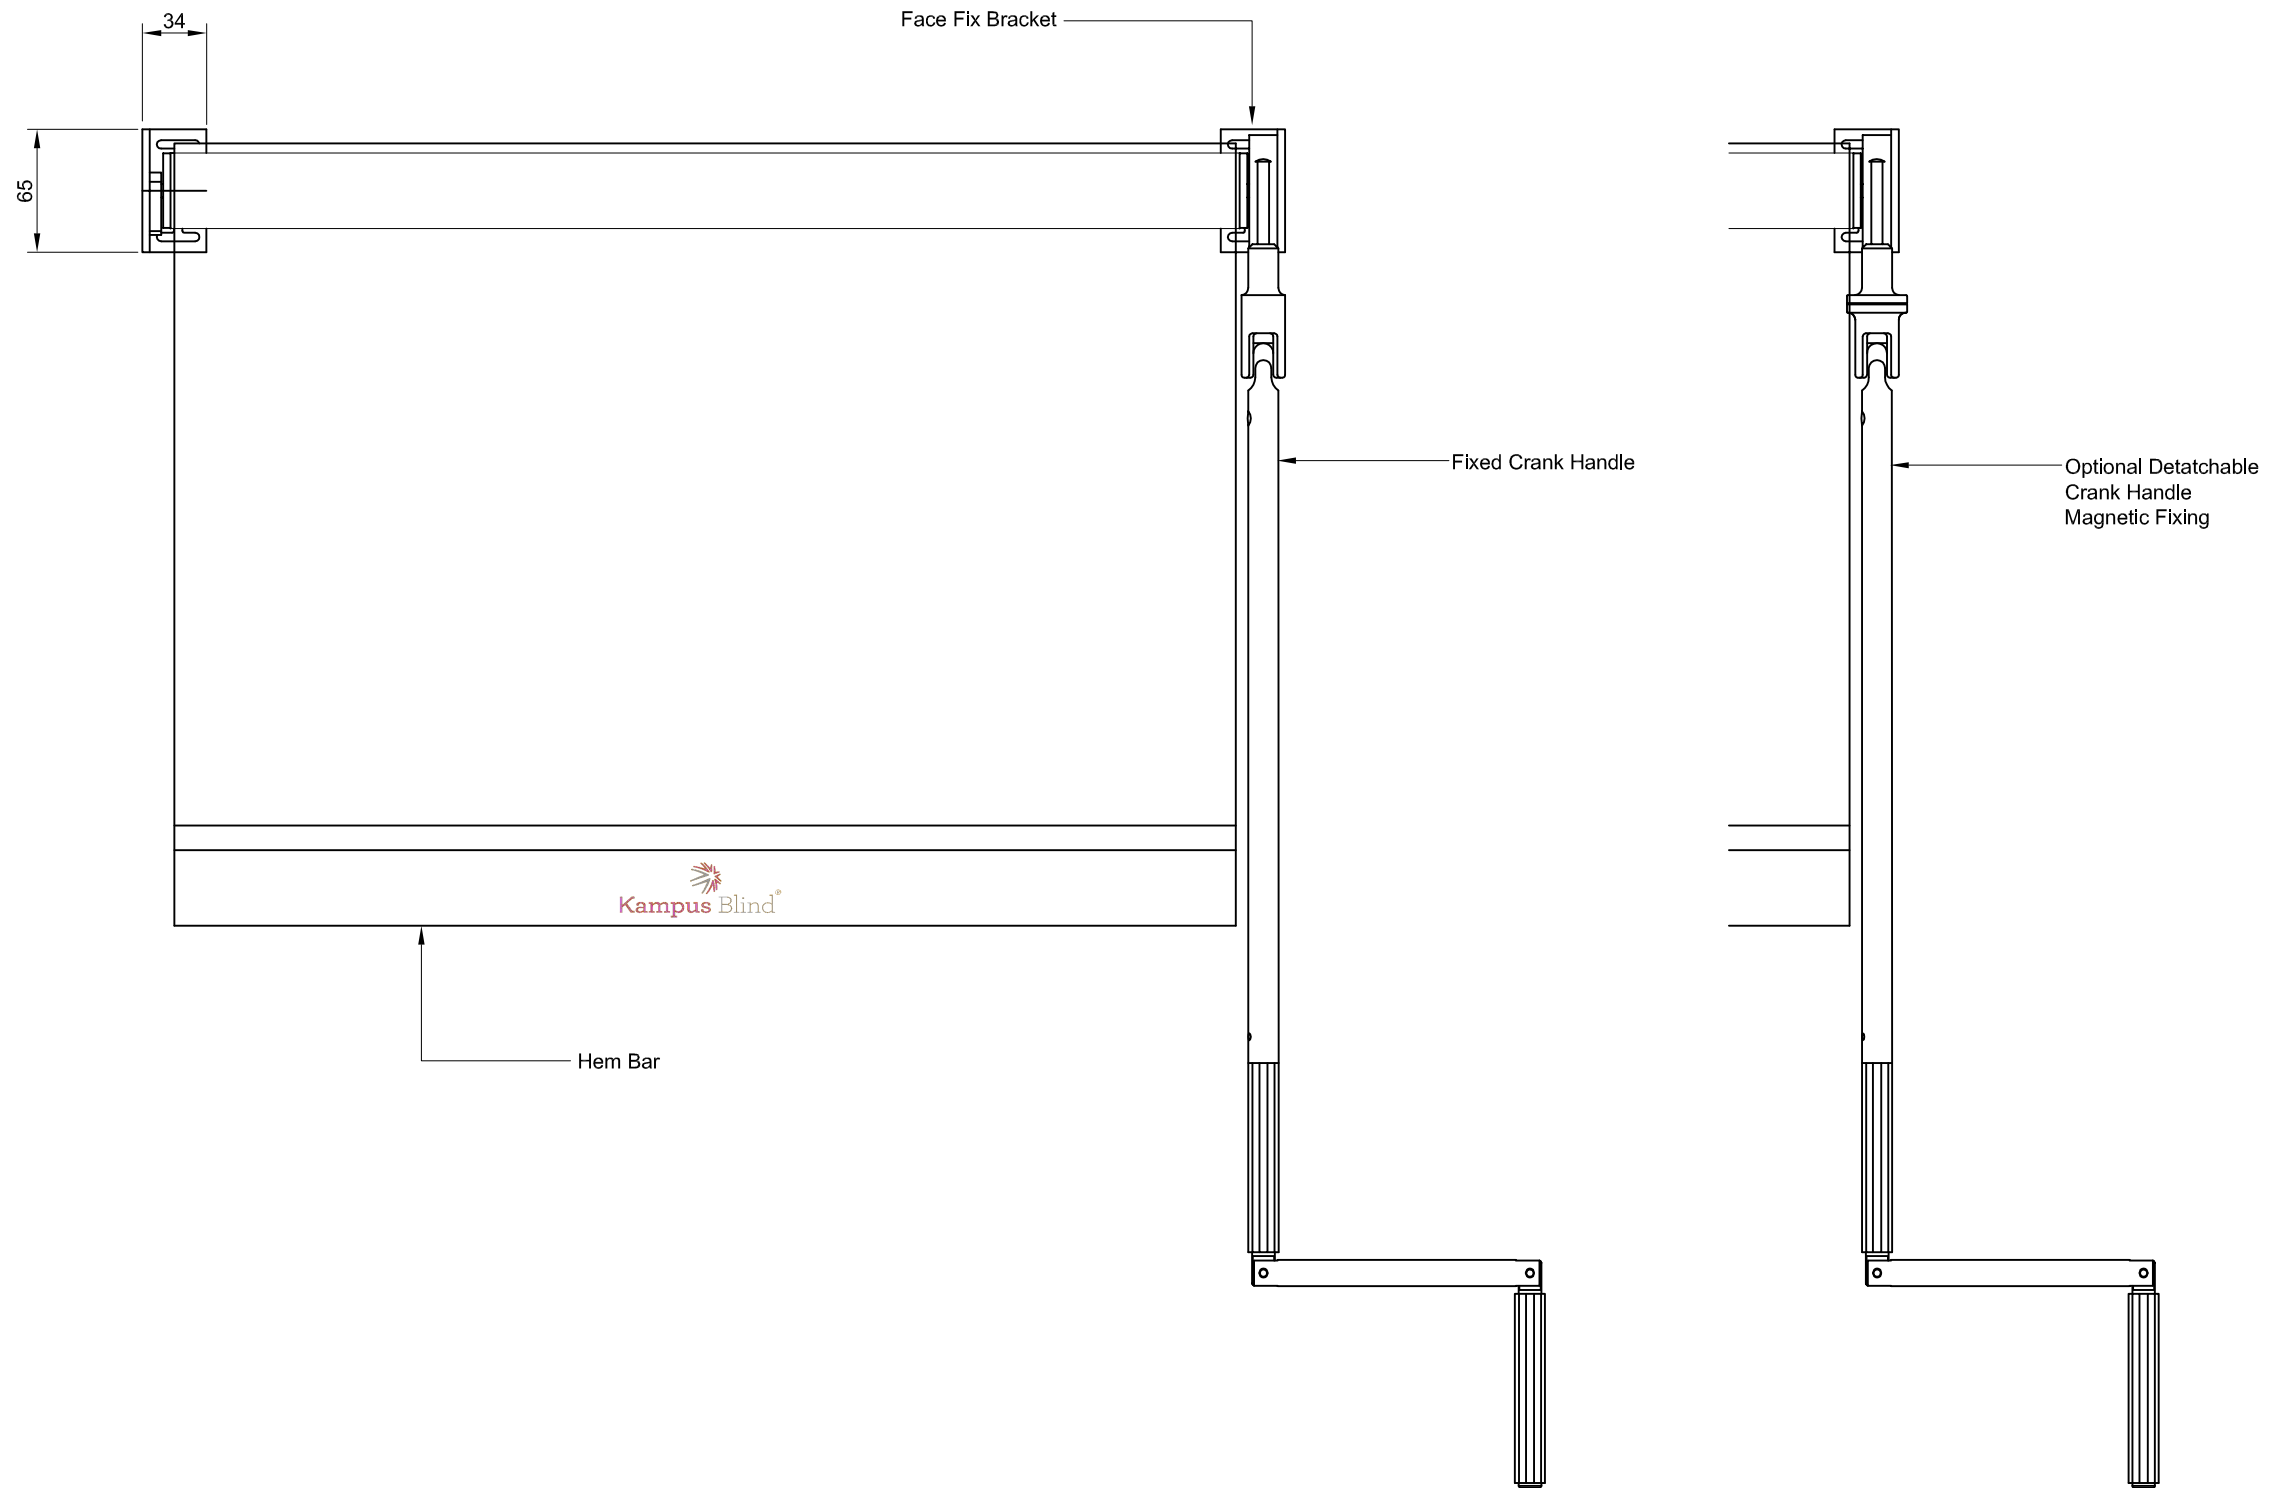


Kampus Blind[®]
 Strong, safe shading

 **aluzion**

0845 382 2000
 info@aluzion.co.uk
 www.aluzion.co.uk

Product Name
KAMPUS BLIND[®]

Client

Architect

Drawing Title
**FRONT ELEVATION - FACE FIX -
 CRANK HANDLE OPERATION**

Scale(s) Date
1 : 4 @ A3 **30.06.22**

Drawn By Checked By Approved By
DK **MW**

Project Reference Drawing No Rev
 KPB 004 **00**