


Revision	Description	Date
----------	-------------	------

BRACKET AND ALUMINIUM HEMBAR OPTIONS	
BRIGHT STEEL UNPAINTED	STANDARD OPTION
CUSTOM RAL	CUSTOM OPTION

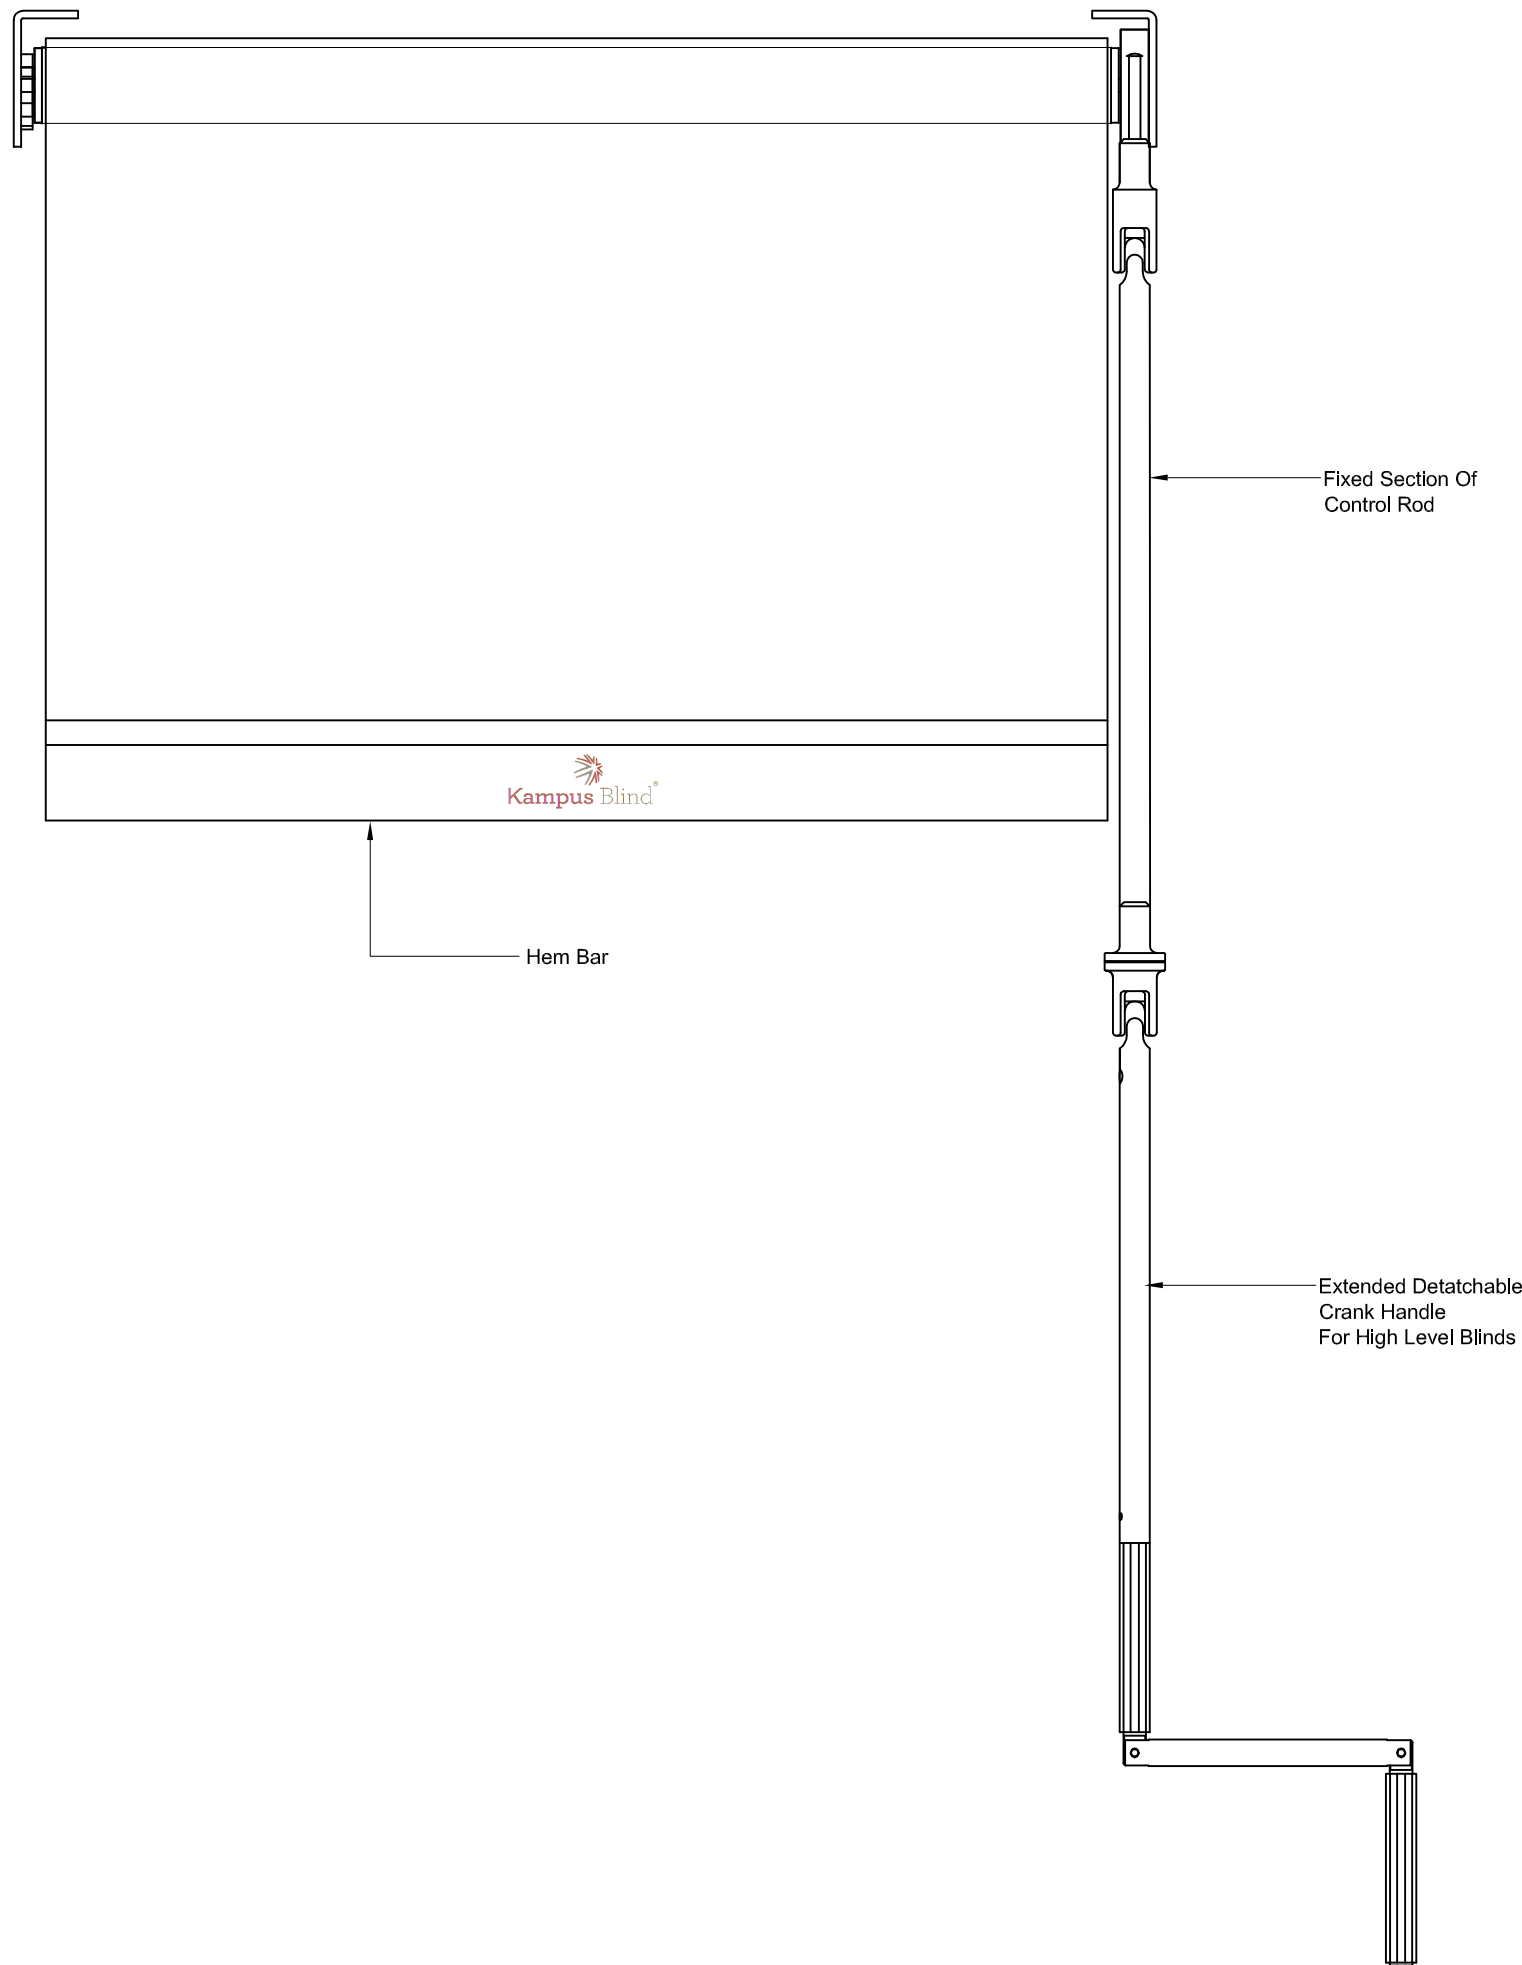

0845 382 2000
 info@aluzion.co.uk
 www.aluzion.co.uk

Product Name

KAMPUS BLIND ®

Client

.....

Architect

.....

Drawing Title

**FRONT ELEVATION - EXTENDED
 CRANK HANDLE FOR HIGH LEVEL
 BLINDS**

Scale(s) Date

1 : 4 @ A3 30.06.22

Drawn By Checked By Approved By

DK MW

Project Reference Drawing No Rev

KPB 005 00