


Revision	Description	Date
----------	-------------	------

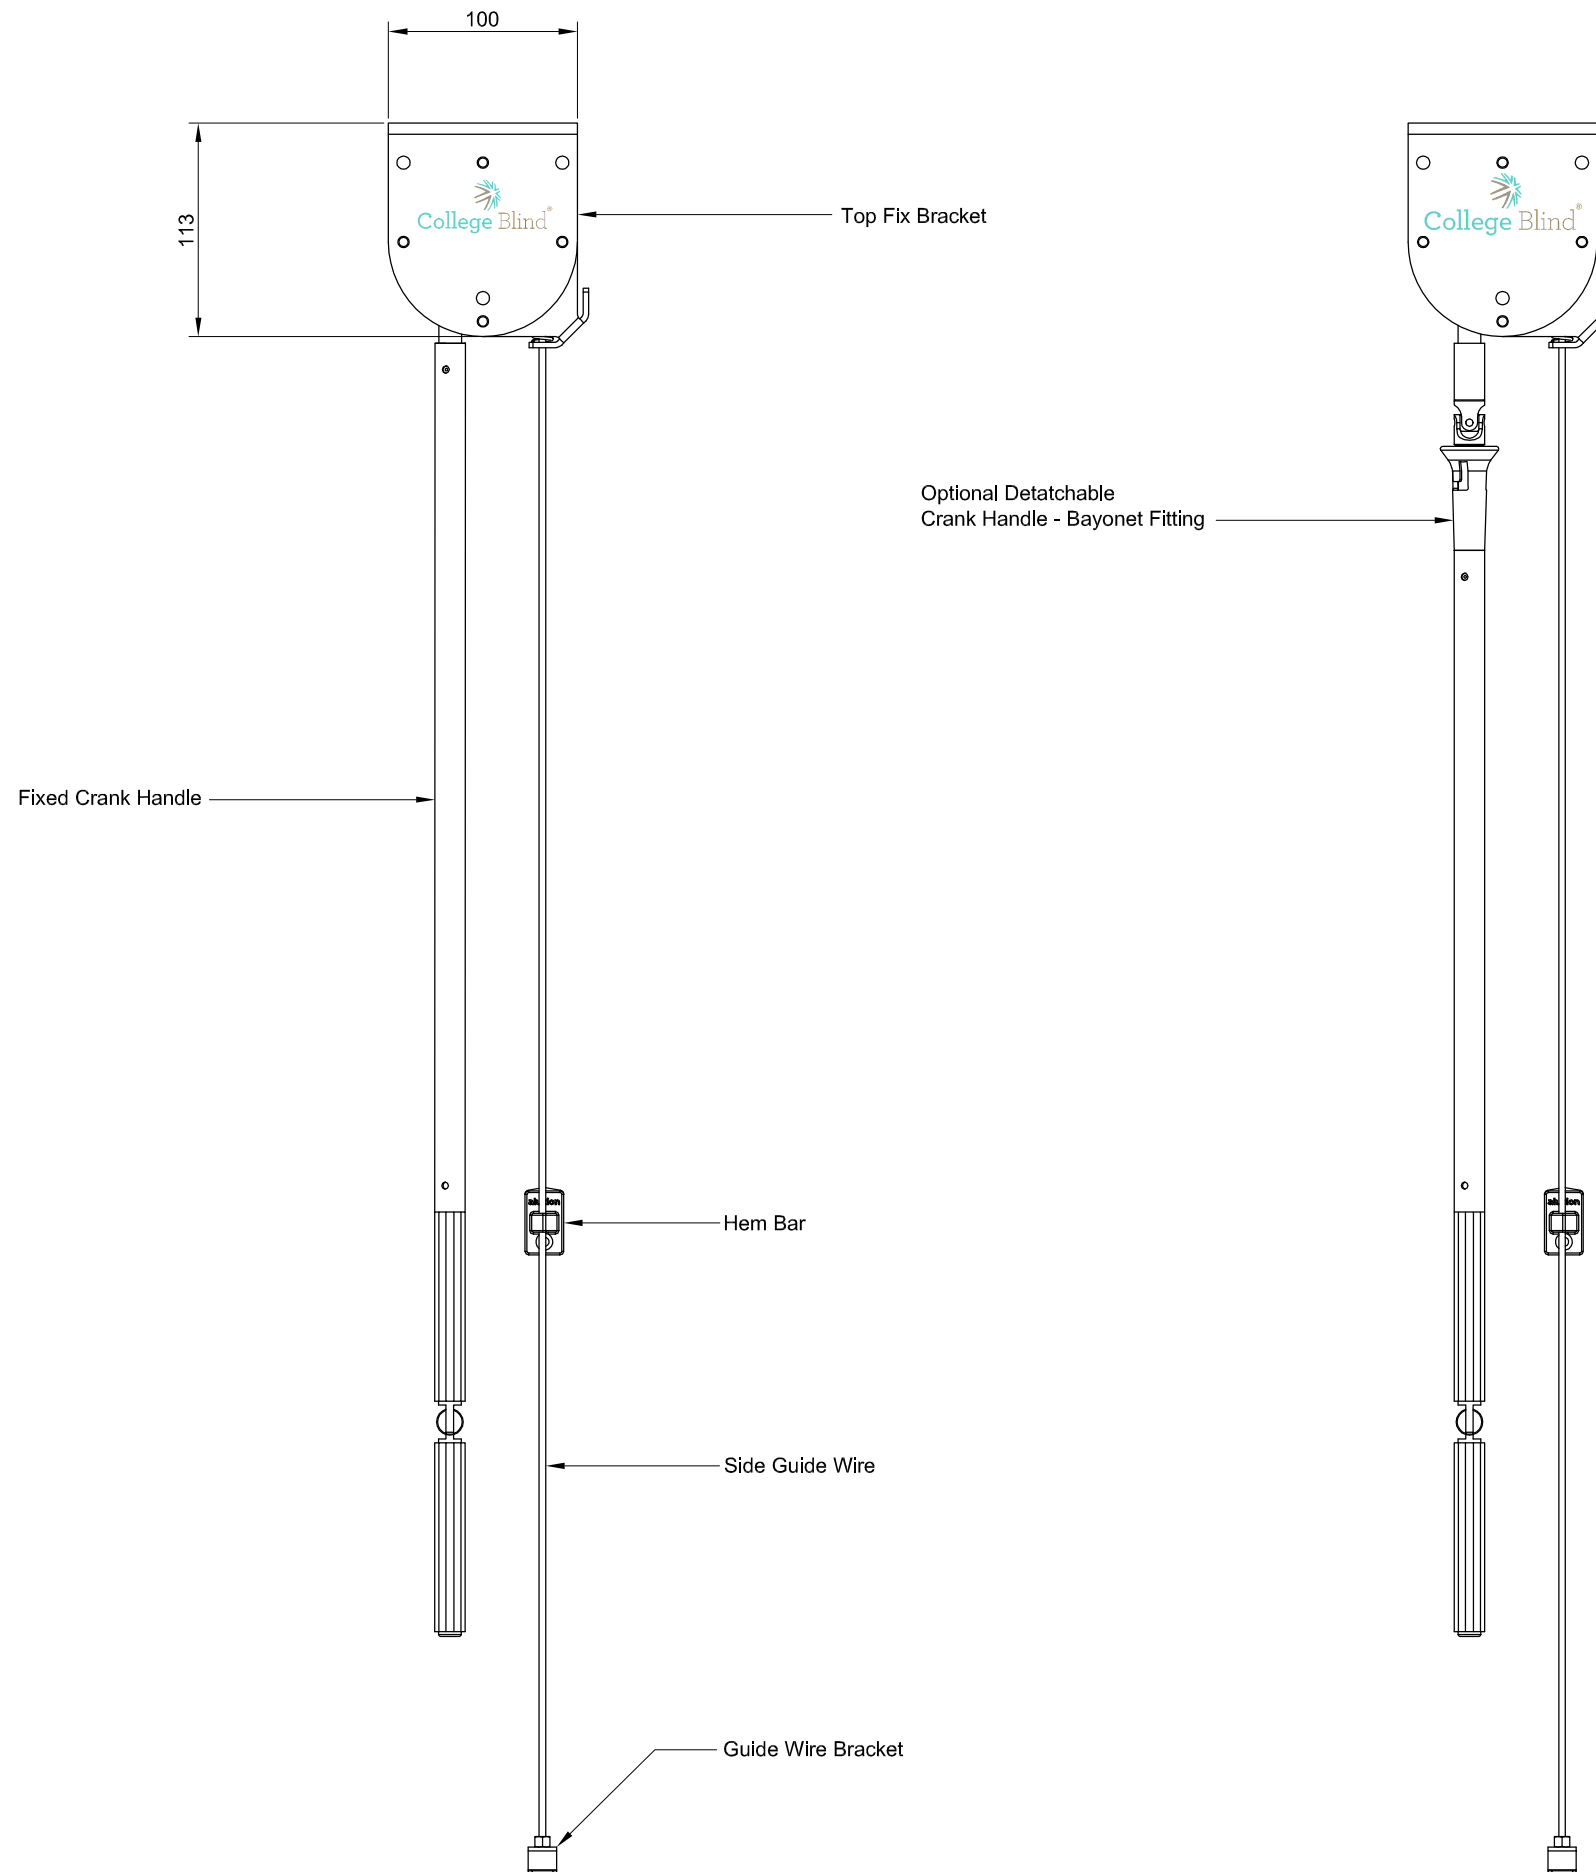

BRACKET AND ALUMINIUM HEMBAR OPTIONS	
RAL7016 ANTHRACITE	STANDARD OPTION
CUSTOM RAL	CUSTOM OPTION



0845 382 2000
 info@aluzion.co.uk
 www.aluzion.co.uk

Product Name	COLLEGE BLIND ®	
Client	
Architect	
Drawing Title	SIDE ELEVATION - TOP FIX - CRANK HANDLE OPERATION	

Scale(s)	Date	
1 : 4 @ A3	30.06.22	
Drawn By	Checked By	Approved By
DK	MW	
Project Reference	Drawing No	Rev
	CLB 001	00