


| Revision | Description | Date |
|----------|-------------|------|
|----------|-------------|------|

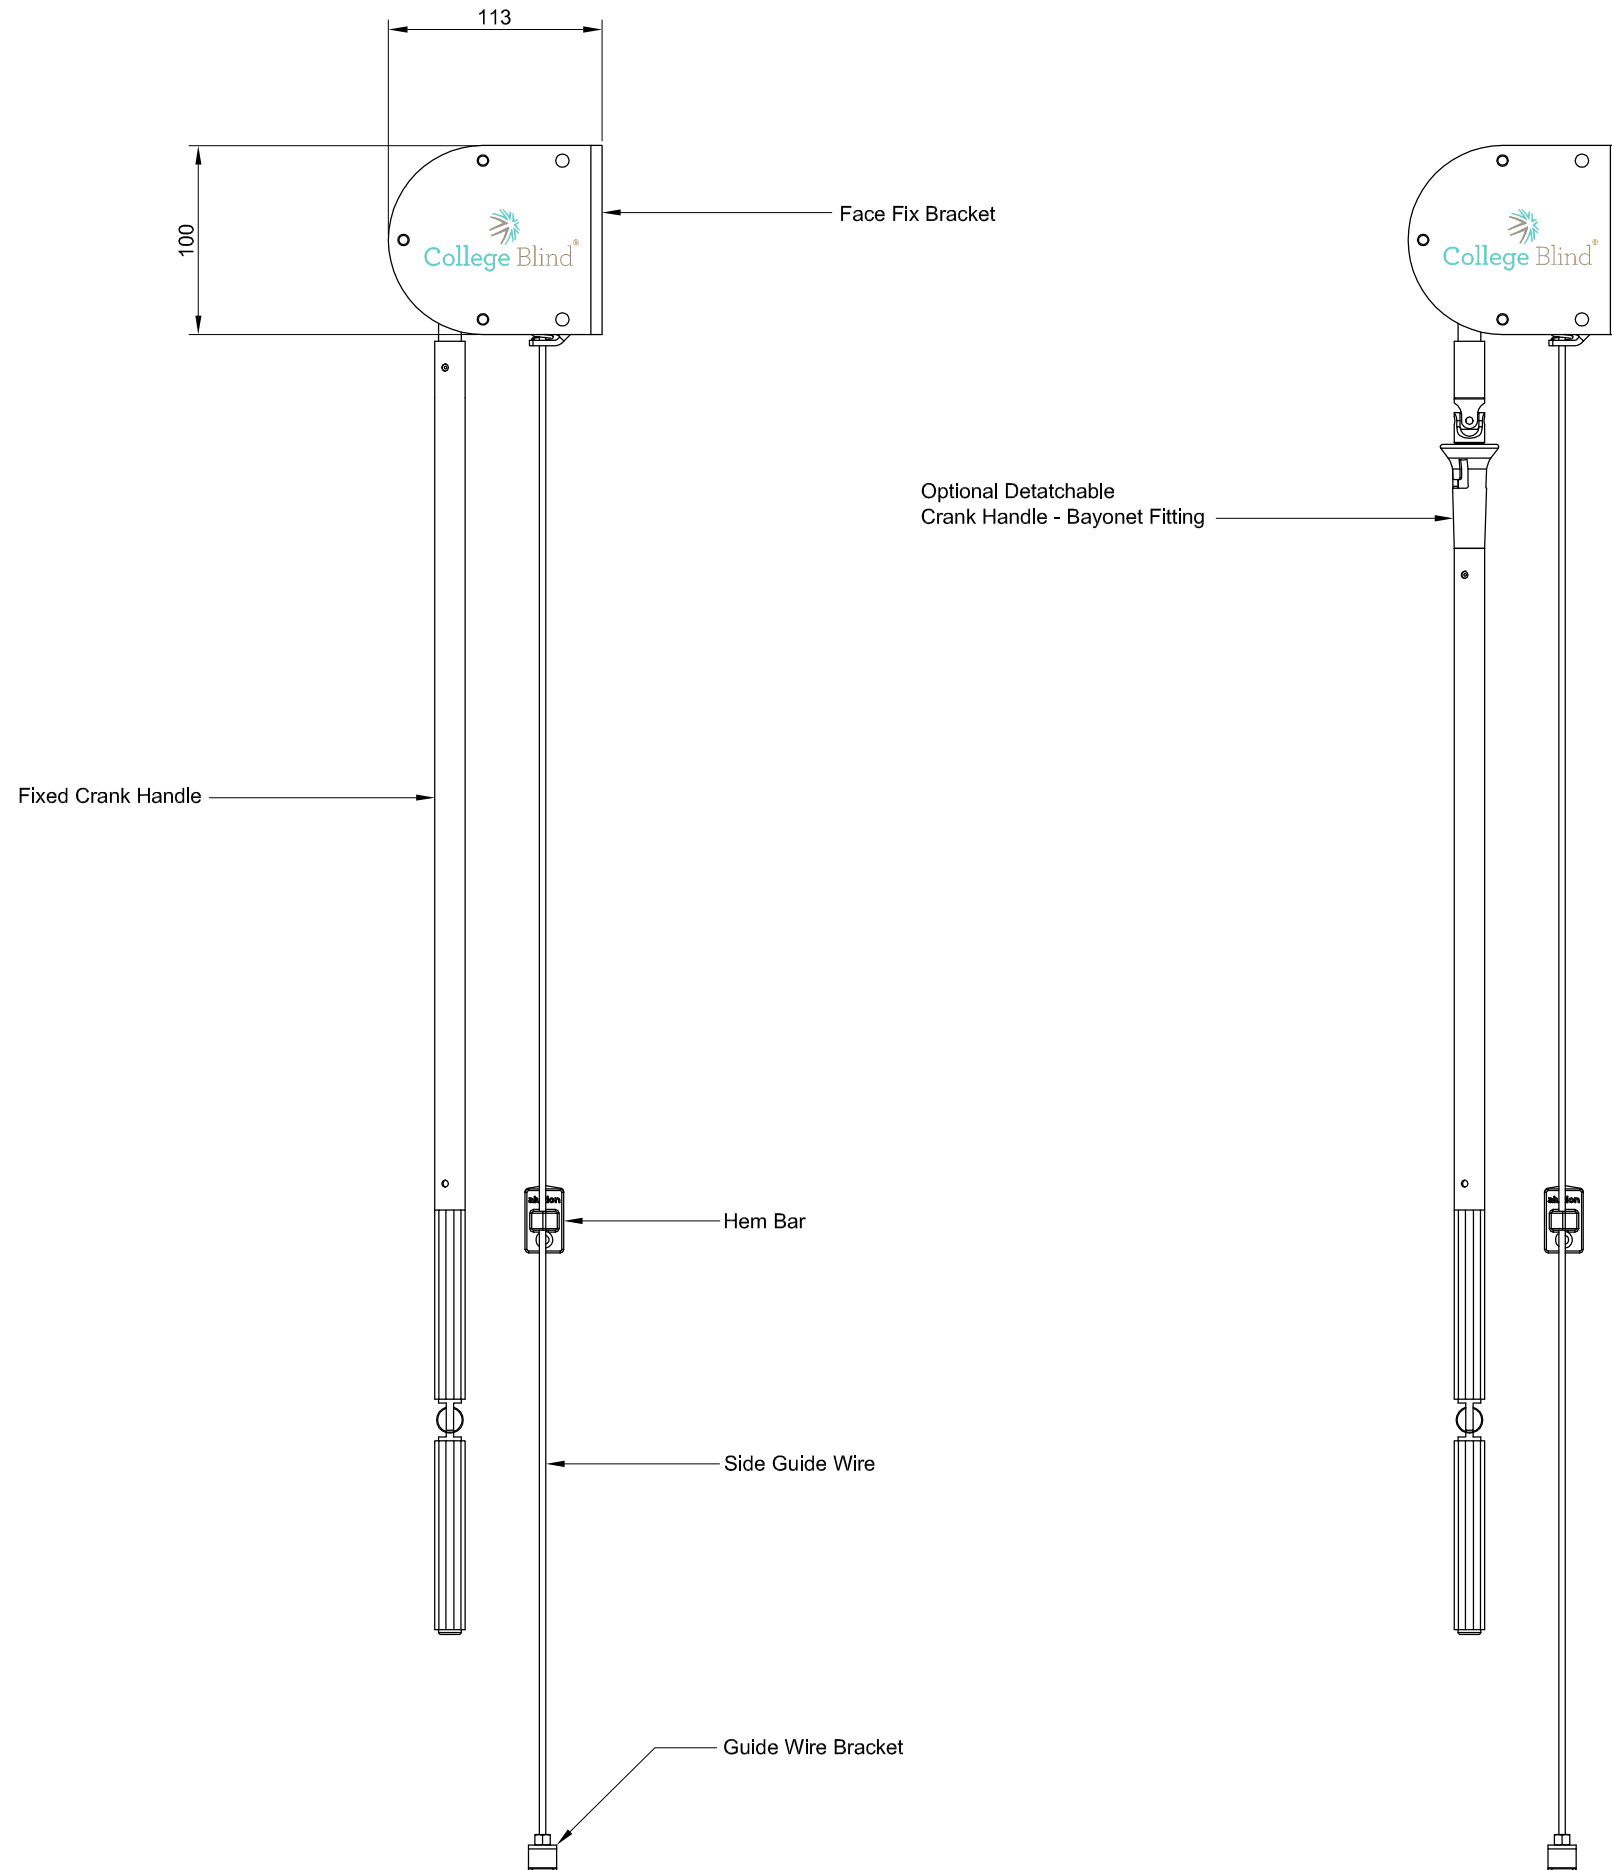

| BRACKET AND ALUMINIUM HEMBAR OPTIONS | |
|--------------------------------------|-----------------|
| RAL7016 ANTHRACITE | STANDARD OPTION |
| CUSTOM RAL | CUSTOM OPTION |



0845 382 2000
 info@aluzion.co.uk
 www.aluzion.co.uk

Product Name

COLLEGE BLIND®

Client

.....

Architect

.....

Drawing Title

**SIDE ELEVATION - FACE FIX -
 CRANK HANDLE OPERATION**

Scale(s) Date

1 : 4 @ A3 30.06.22

Drawn By Checked By Approved By

DK MW

Project Reference Drawing No Rev

CLB 002 00