



Revision	Description	Date
----------	-------------	------

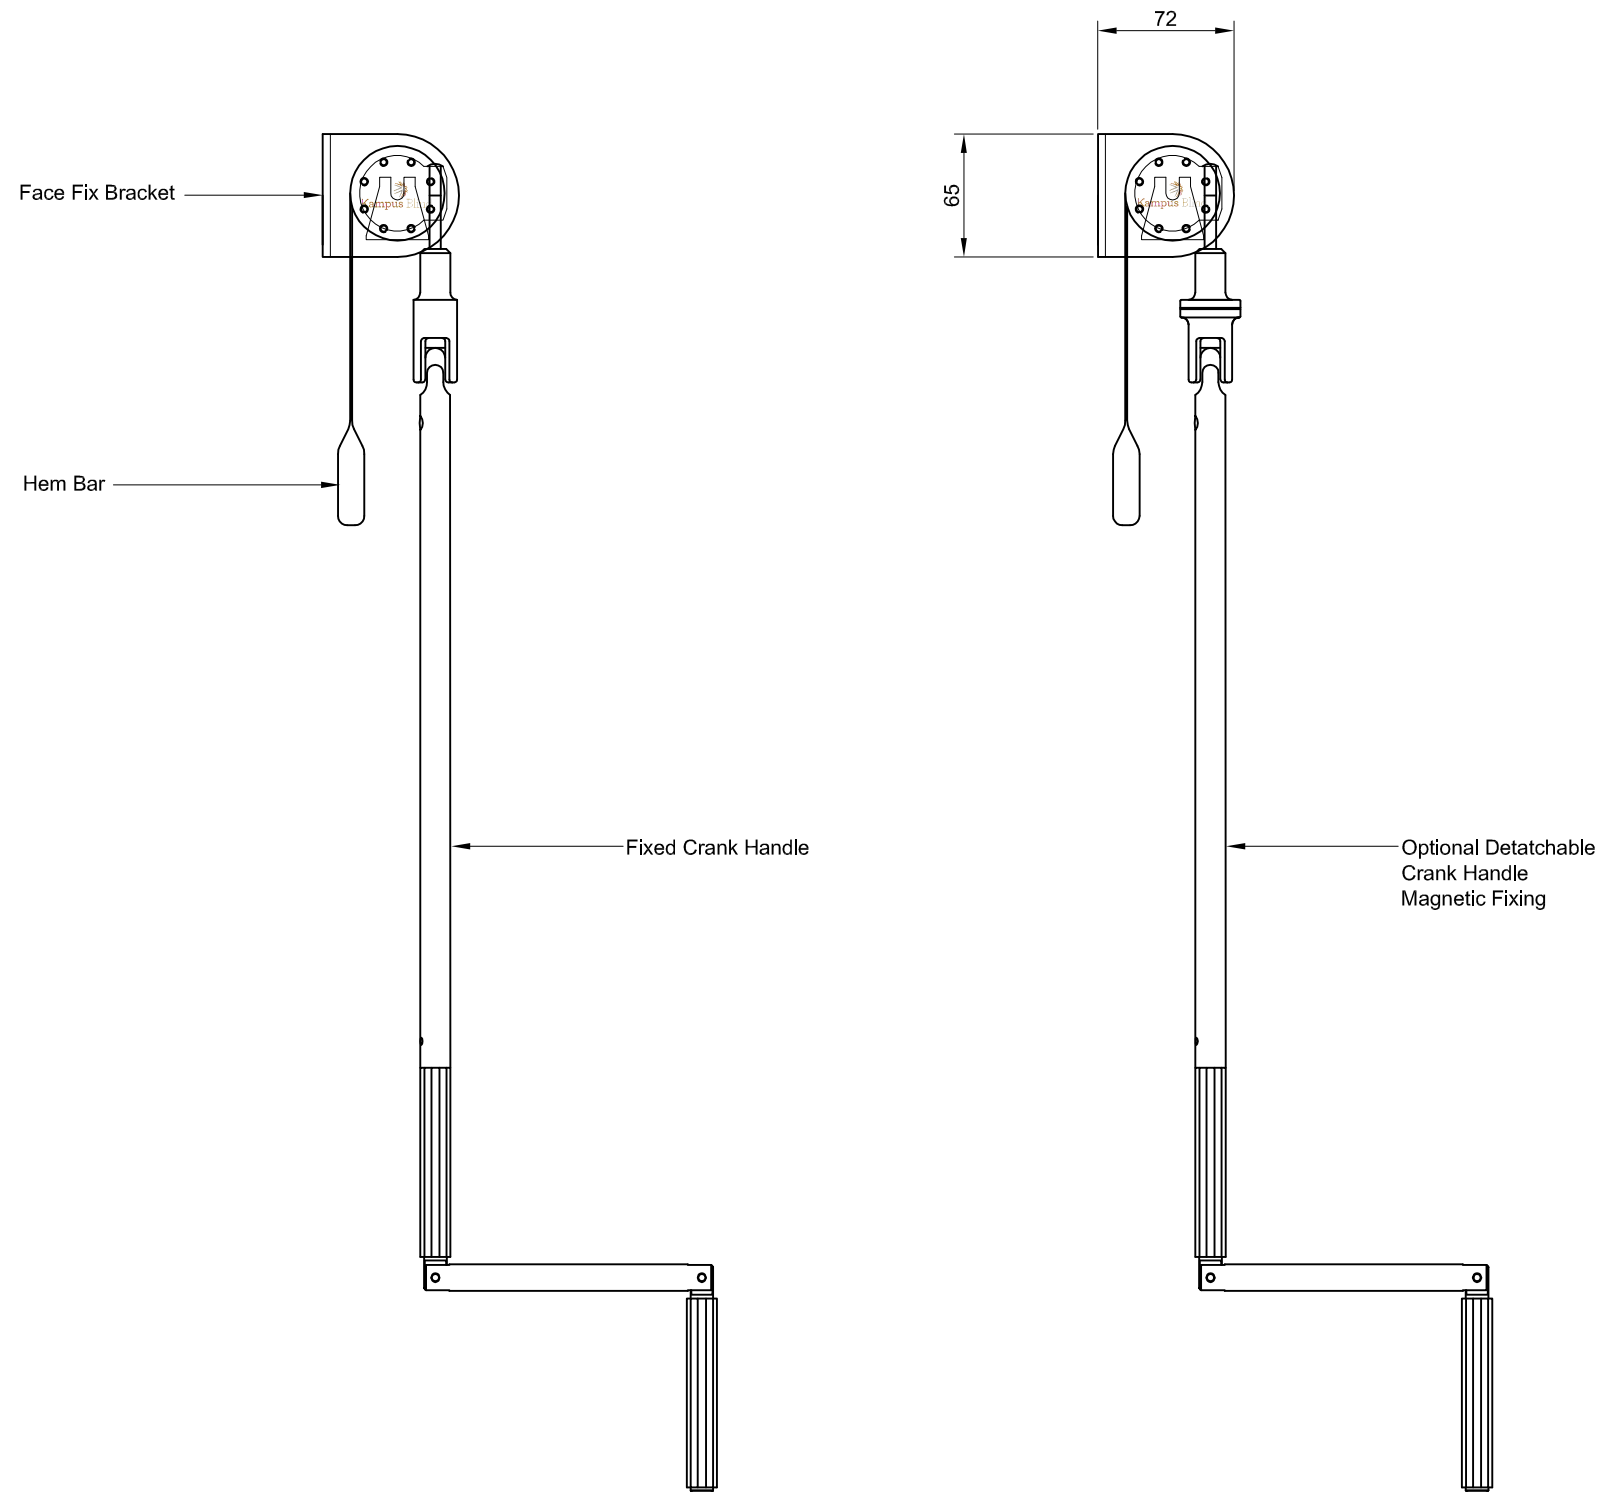

BRACKET AND ALUMINIUM HEMBAR OPTIONS	
BRIGHT STEEL UNPAINTED	STANDARD OPTION
CUSTOM RAL	CUSTOM OPTION

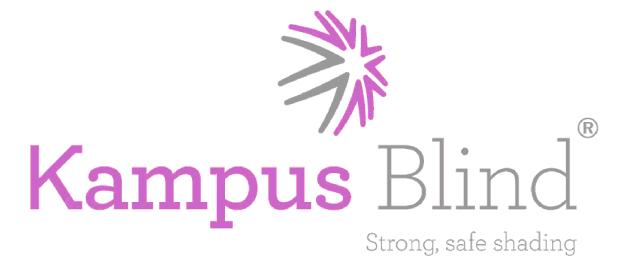

0845 382 2000
info@aluzion.co.uk
www.aluzion.co.uk

Product Name	KAMPUS BLIND [®]	
Client	
Architect	
Drawing Title	SIDE ELEVATION - FACE FIX - CRANK HANDLE OPERATION	

Scale(s)	Date	
1 : 4 @ A3	30.06.22	
Drawn By	Checked By	Approved By
DK	MW	
Project Reference	Drawing No	Rev
	KPB 002	00